


# WALNUT CREEK TOWNSHIP 3RD. QTR. LOT 4 T-9N; R-SW HOLMES COUNTY, OHIO

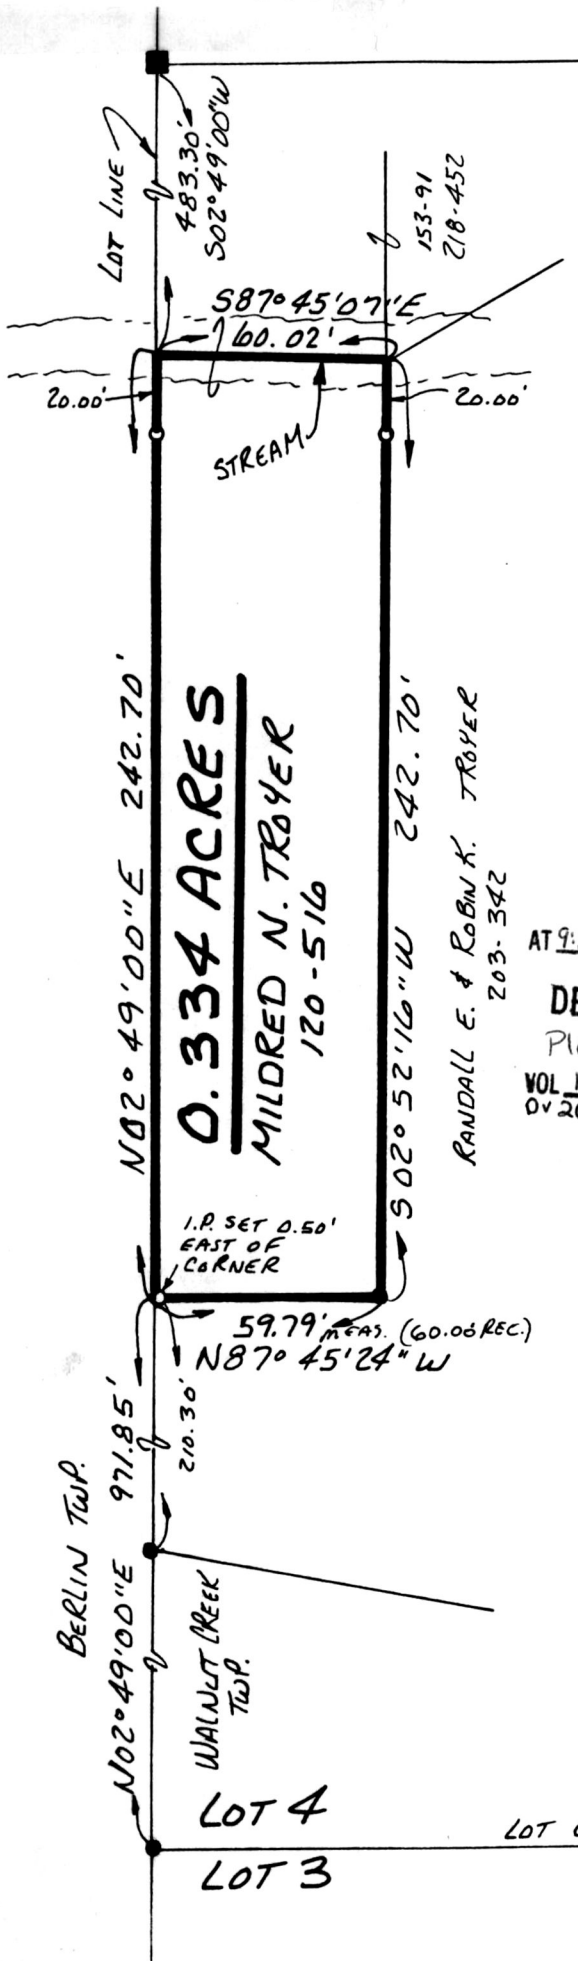

0 25 50 100

SCALE: 1" = 50'

- STONE FOUND
- IRON PIN FOUND
- 5/8" REBAR WITH I.D. CAP SET  
I.D. CAP MARKED "BAKER 6938"

REFERENCES:

- DEED VOL. 203 PAGE 342
- DEED VOL. 218 PAGE 452
- PLAT VOL. 11 PAGE 149
- PLAT VOL. 8 PAGE 292

BEARINGS FROM PLAT VOL. 7 PAGE 754

190649

INDEXED

REC'D

AT 9:35 o'clock A.M.

DEC 29 '94

Plat.

VOL 14 PAGE 676  
By 267 p964

*Sally Miller*  
*D. Mothri*

RECORDED

940234

FEE \$20.00

APPROVED FOR TRANSFER ONLY  
NO SUBDIVISION PLAT REQUIRED  
(O.R.C. 711.001 & 711.131)  
Lot(s) not for building unless  
approved by Board of Health.  
HOLMES CO. PLANNING COMM.

DEC 30 '94

RECORDED

By 12M

Date 12-28-94



I CERTIFY THIS SURVEY TO BE  
CORRECT TO THE BEST OF MY  
KNOWLEDGE.

*Donald C. Baker*  
DONALD C. BAKER P.S. 6938  
5958 T.R. 322  
MILLERSBURG, OHIO 44654  
PH. (216) 674-4788  
DECEMBER 5, 1994

63494 MLS

PLAT APPROVED  
12/28/94