

190661

VOL 14 PAGE 681



- SCALE: 1" = 200'
- ▲ R.R. SPIKE FOUND
- P.K. NAIL SET
- 5/8" REBAR WITH I.D. CAP SET (I.D. CAP MARKED "BAKER 6938")
- ▲ R.R. SPIKE SET

BERLIN TOWNSHIP
1ST. QTR. LOT 1
T-9N; R-6W
HOLMES COUNTY, OHIO

REFERENCES:
 DEED VOL. 221 PAGE 68
 DEED VOL. 220 PAGE 100
 DEED VOL. 121 PAGE 131

BEARINGS FROM PLAT VOL. 10
 PAGE 166

940227
 APPROVED FOR TRANSFER ONLY
 NO SUBDIVISION PLAT REQUIRED
 (O.R.C. 711.001 & 711.131)
 Lot(s) not for building unless
 approved by Board of Health.
 HOLMES CO. PLANNING COMM.

APPROVED FOR TRANSFER ONLY
 NO SUBDIVISION PLAT REQUIRED
 (O.R.C. 711.001 & 711.131)
 Lot(s) not for building unless
 approved by Board of Health.
 HOLMES CO. PLANNING COMM.


By TPM Date 12-27-94

By TPM Date 12-27-94



PAUL J. & ANNA MILLER
 249-678

I CERTIFY THIS SURVEY TO BE CORRECT
 TO THE BEST OF MY KNOWLEDGE.
Donald C. Baker
 DONALD C. BAKER P.S. 6938
 5958 T.R. 322
 MILLERSBURG, OHIO 44654
 PH. (716) 674-4788
 DECEMBER 5, 1994

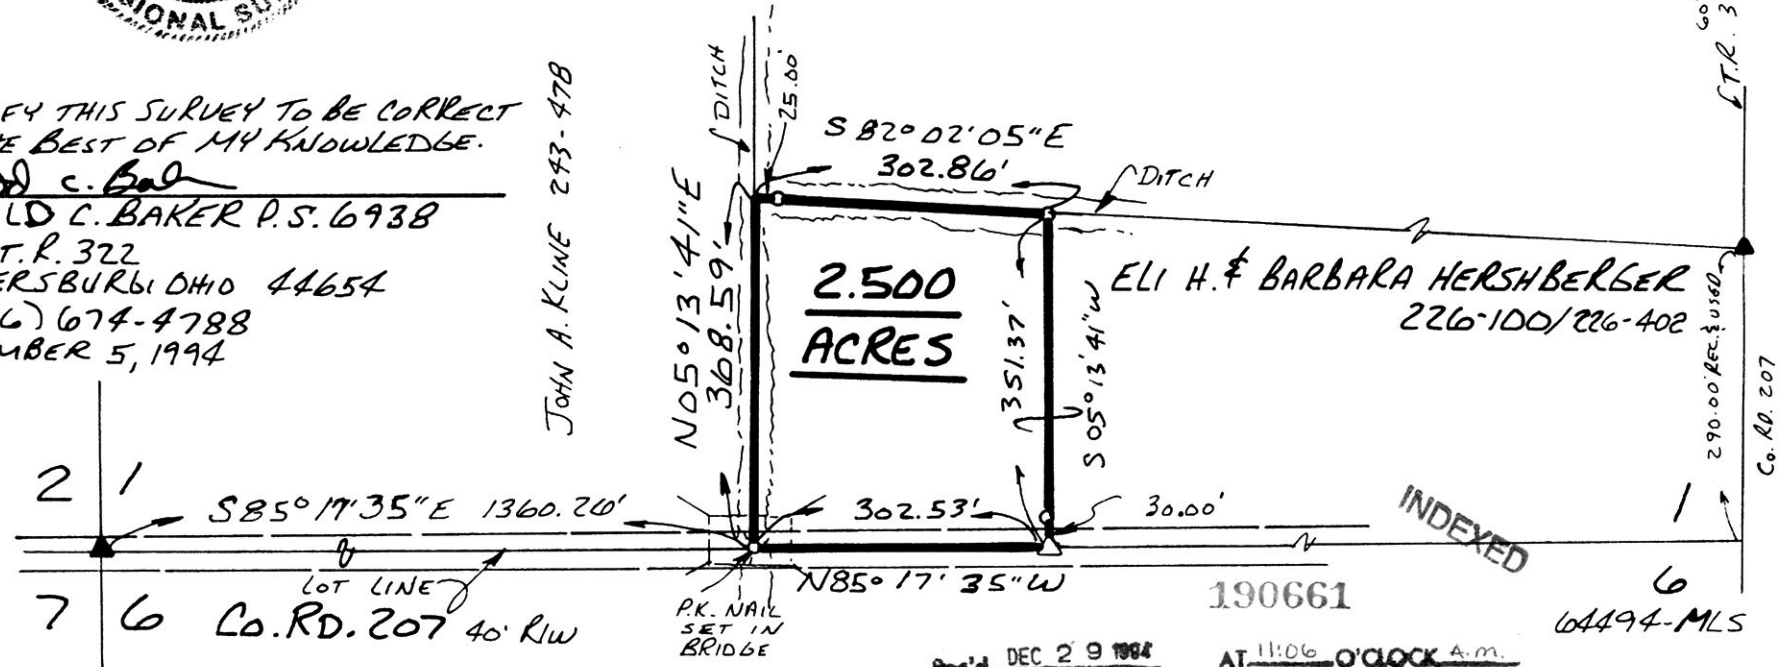

INDEXED

190661

64494-MLS

Rec'd DEC 29 1994 AT 11:06 O'CLOCK A.M.
 Recorded DEC 30 1994 Holmes Co. Ohio Fees \$20.00
 Plat Vol. 14 Pg. 681 Recorder Paul J. Miller
 DV 267-76 S.S.

PLAT APPROVED
12/29/94