

SCALE: 1" = 100'

- ▲ R.R. SPIKE FOUND
- P.K. NAIL FOUND
- IRON PIN FOUND
- ⊕ P.K. NAIL SET
- 5/8" REBAR WITH I.D. CAP SET
I.D. CAP MARKED "BAKER 693B"

REFERENCES:

DEED VOL. 189 PAGE 595
 DEED VOL. 242 PAGE 55
 DEED VOL. 246 PAGE 295
 PLAT VOL. 12 PAGE 136
 PLAT VOL. 14 PAGE 645
 DEED VOL. 266 PAGE 643
 BEARINGS FROM DEED VOL. 254 PAGE 450

SALT CREEK TOWNSHIP
 N.E. QTR. SECTION 5
 T-14N; R-12W
 HOLMES COUNTY, OHIO

HENRY N. & EDNA MILLER
 189-595



I CERTIFY THIS SURVEY TO BE CORRECT
 TO THE BEST OF MY KNOWLEDGE.

Donald C. Baker
 DONALD C. BAKER P.S. 693B
 5958 T.R. 322
 MILLERSBURG, OHIO 44654
 PH. (216) 674-4788
 DECEMBER 14, 1994


190665

INDEXED

44.00' ±

DAVID R. & MARTHA M. WEAVER
 266-643

2.250 ACRES

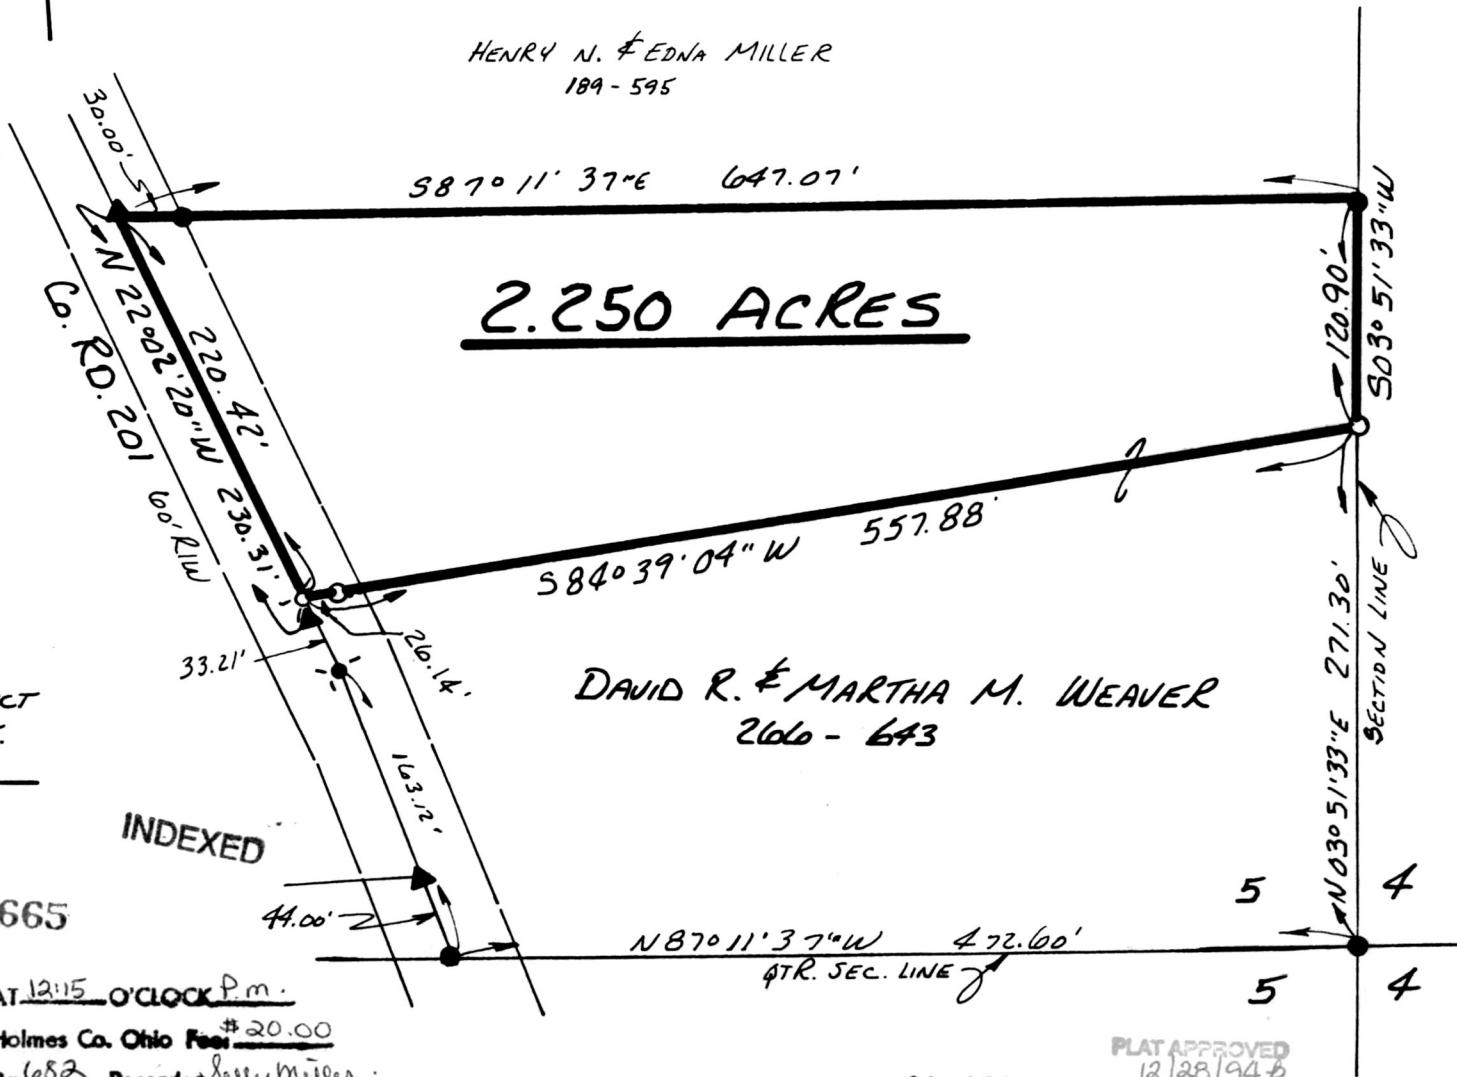

14 PAGE 682

6994-MLS

REC'D. DEC 29 1994

AT 12:15 O'CLOCK P.M.

RECORDED DEC 30 1994

Holmes Co. Ohio Fee \$20.00

Plat Vol. 14

Pg 682 Recorder Larry Miller

OV 267-93

940236

PLAT APPROVED 12/28/94