


SALT CREEK TOWNSHIP
3RD. QTR., LOT 28
T-10N ; R-5W
HOLMES COUNTY, OHIO

0 25 50 100

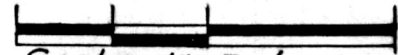

SCALE: 1" = 50'


- IRON PIN FOUND
- 5/8" RE BAR WITH I.D. CAP SET
- I.D. CAP MARKED "BAKER 6938"



REFERENCES:

DEED Vol. 200 PAGE 535
DEED Vol. 197 PAGE 777

BEARINGS FROM PLAT Vol. 8 PAGE 121

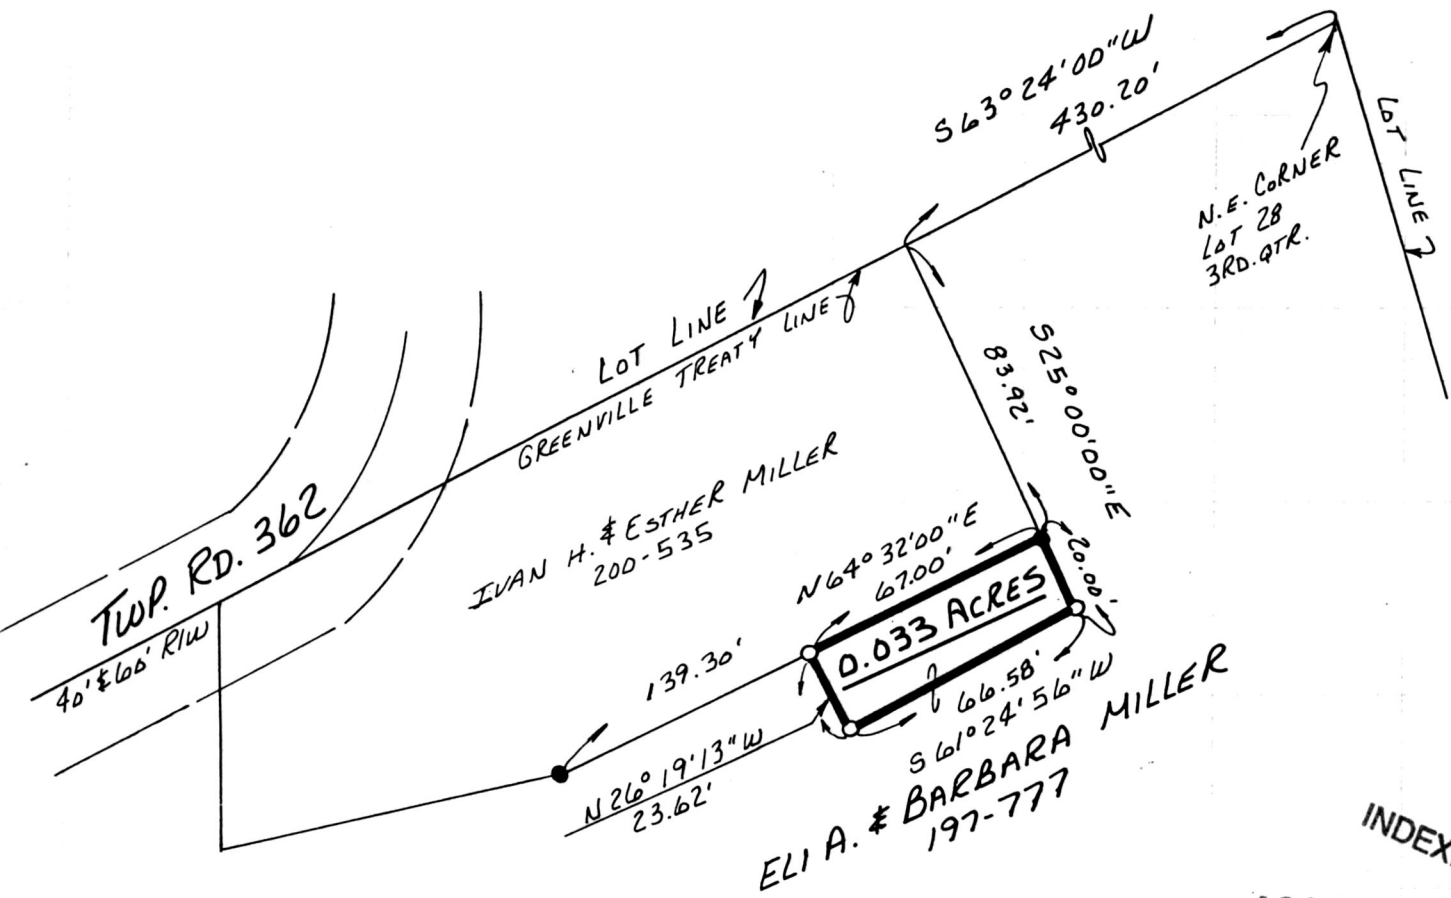

INDEXED

190674

I CERTIFY THIS SURVEY TO BE CORRECT TO THE BEST OF MY KNOWLEDGE.

Donald C. Baker
 DONALD C. BAKER P.S. 6938
 5958 T.R. 322
 MILLERSBURG, OHIO 44654
 PH. (216) 674-4788
 SEPT. 7, 1994



REC'D AT 12:24 o'clock P.M.

DEC 29 '94

Plat.
VOL 14 PAGE 684
BY 267-100

RECORDED FEE #20.00

DEC 30 '94

Sally Miller RECORDER
Surreal

50094-MLS

940242

PLAT APPROVED
12/28/94