



VILLAGE OF WINESBURG  
PART OF LOT 3 of the  
Henry J. Schmitt Sub. SR 2-199N  
PAINT TOWNSHIP  
3 RD. QTR., LOT 37  
T-10N; R-4W  
HOLMES COUNTY, OHIO

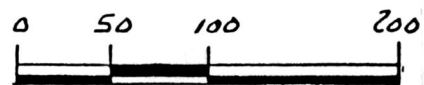

SCALE: 1" = 100'  
● IRON PIN FOUND  
○ 5/8" R.C. BAR WITH I.D. CAP SET  
I.D. CAP MARKED "BAKER 6938"

REFERENCES:  
DEED VOL. 216 PAGE 678  
DEED VOL. 174 PAGE 484  
DEED VOL. 207 PAGE 374  
DEED VOL. 221 PAGE 515  
PLAT VOL. 3 PAGE 59  
PLAT VOL. 8 PAGE 132  
SURVEY RECORD 4 PAGE 110

BEARINGS FROM PLAT VOL. 4  
PAGE 110

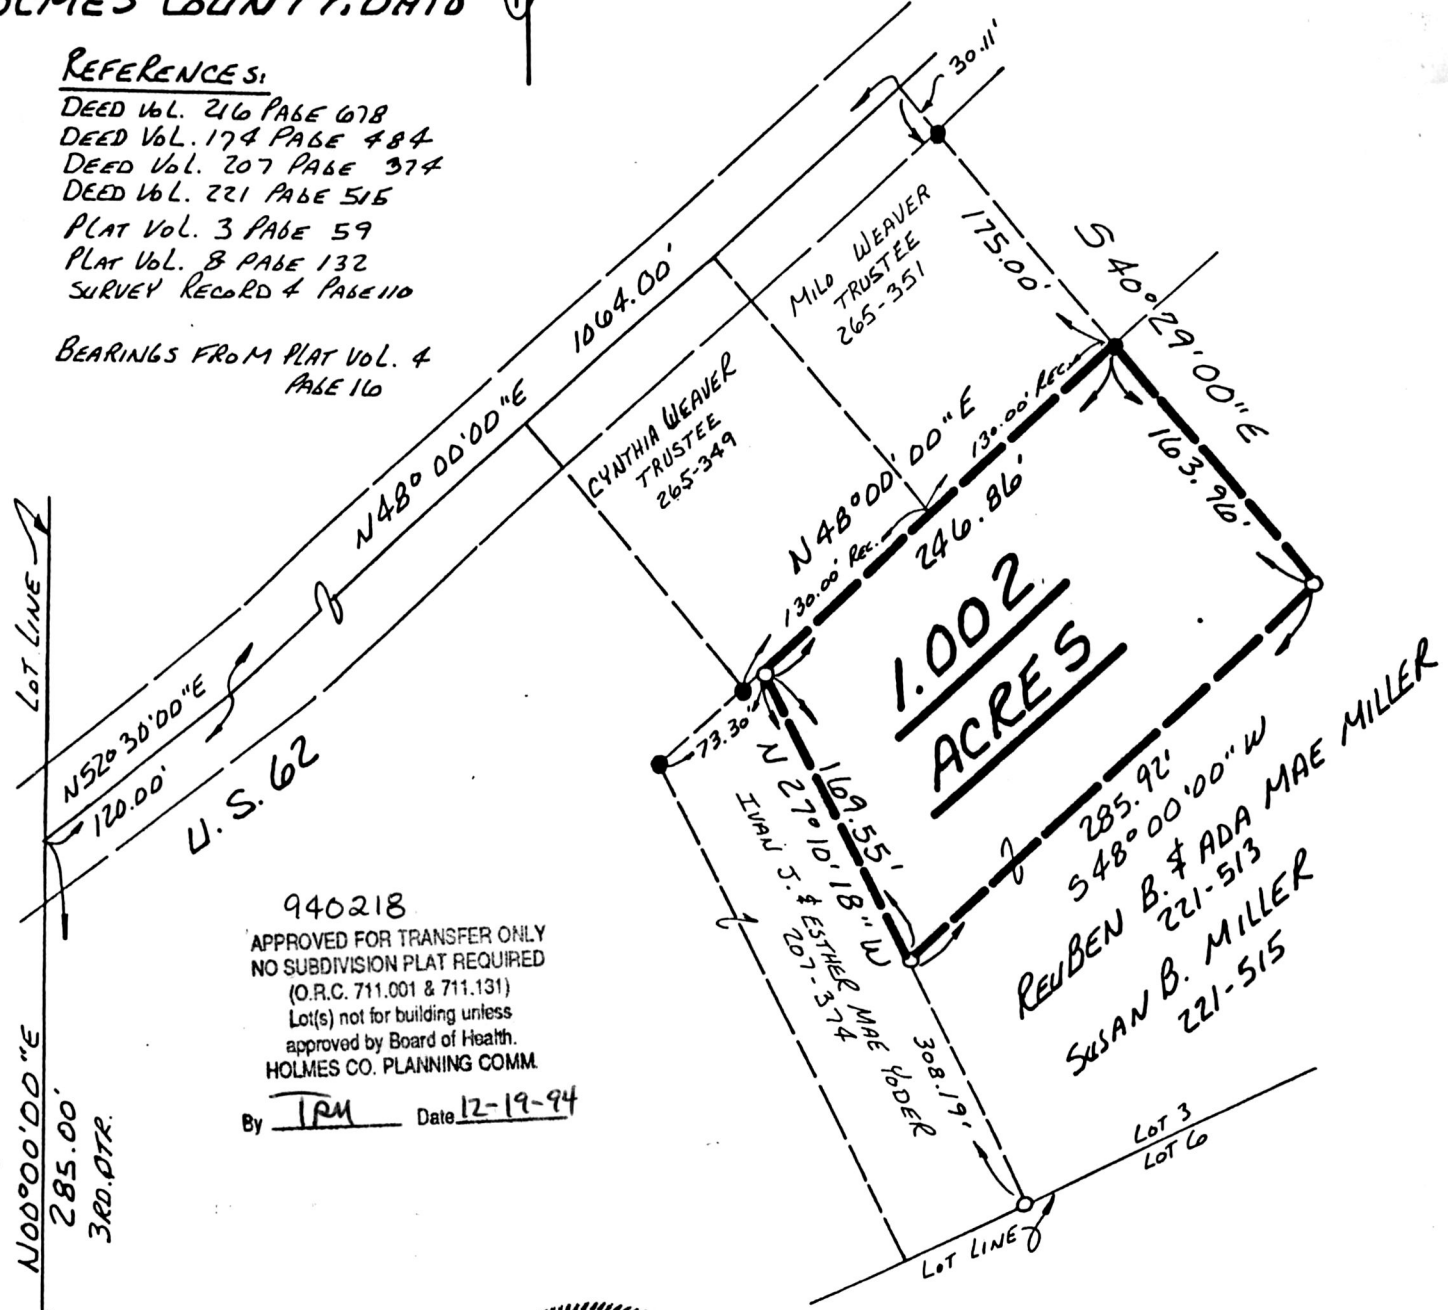

940218  
APPROVED FOR TRANSFER ONLY  
NO SUBDIVISION PLAT REQUIRED  
(O.R.C. 711.001 & 711.131)  
Lot(s) not for building unless  
approved by Board of Health.  
HOLMES CO. PLANNING COMM.  
By TRM Date 12-19-94

4TH QTR.  
N00°00'00"E  
285.00'  
3RD QTR.  
5 37  
4 36

INDEXED

190687



I CERTIFY THIS SURVEY TO BE CORRECT  
TO THE BEST OF MY KNOWLEDGE.

Donald C. Baker  
DONALD C. BAKER P.S. 6938  
5958 T.R. 322  
MILLERSBURG, OHIO 44654  
PH. (216) 674-4788  
SEPT. 26, 1994

DEC 29 1994  
Recorded DEC 30 1994  
Plat Vol 14 Pg. 687 Recorder Sally Miller  
Holmes Co. Ohio Fee: \$20.00  
N 207-102

PLAT APPROVED  
12/19/94  
53494-HLS