


190844


KNOX TOWNSHIP  
NE. & SE. QTR. SECTION 29  
T. 19 N ; R. 15 W  
HOLMES COUNTY, OHIO

JEFFERSON TOWNSHIP  
1<sup>ST</sup> QTR. LOT 4  
T. 9 N ; R. 10 W  
KNOX COUNTY, OHIO

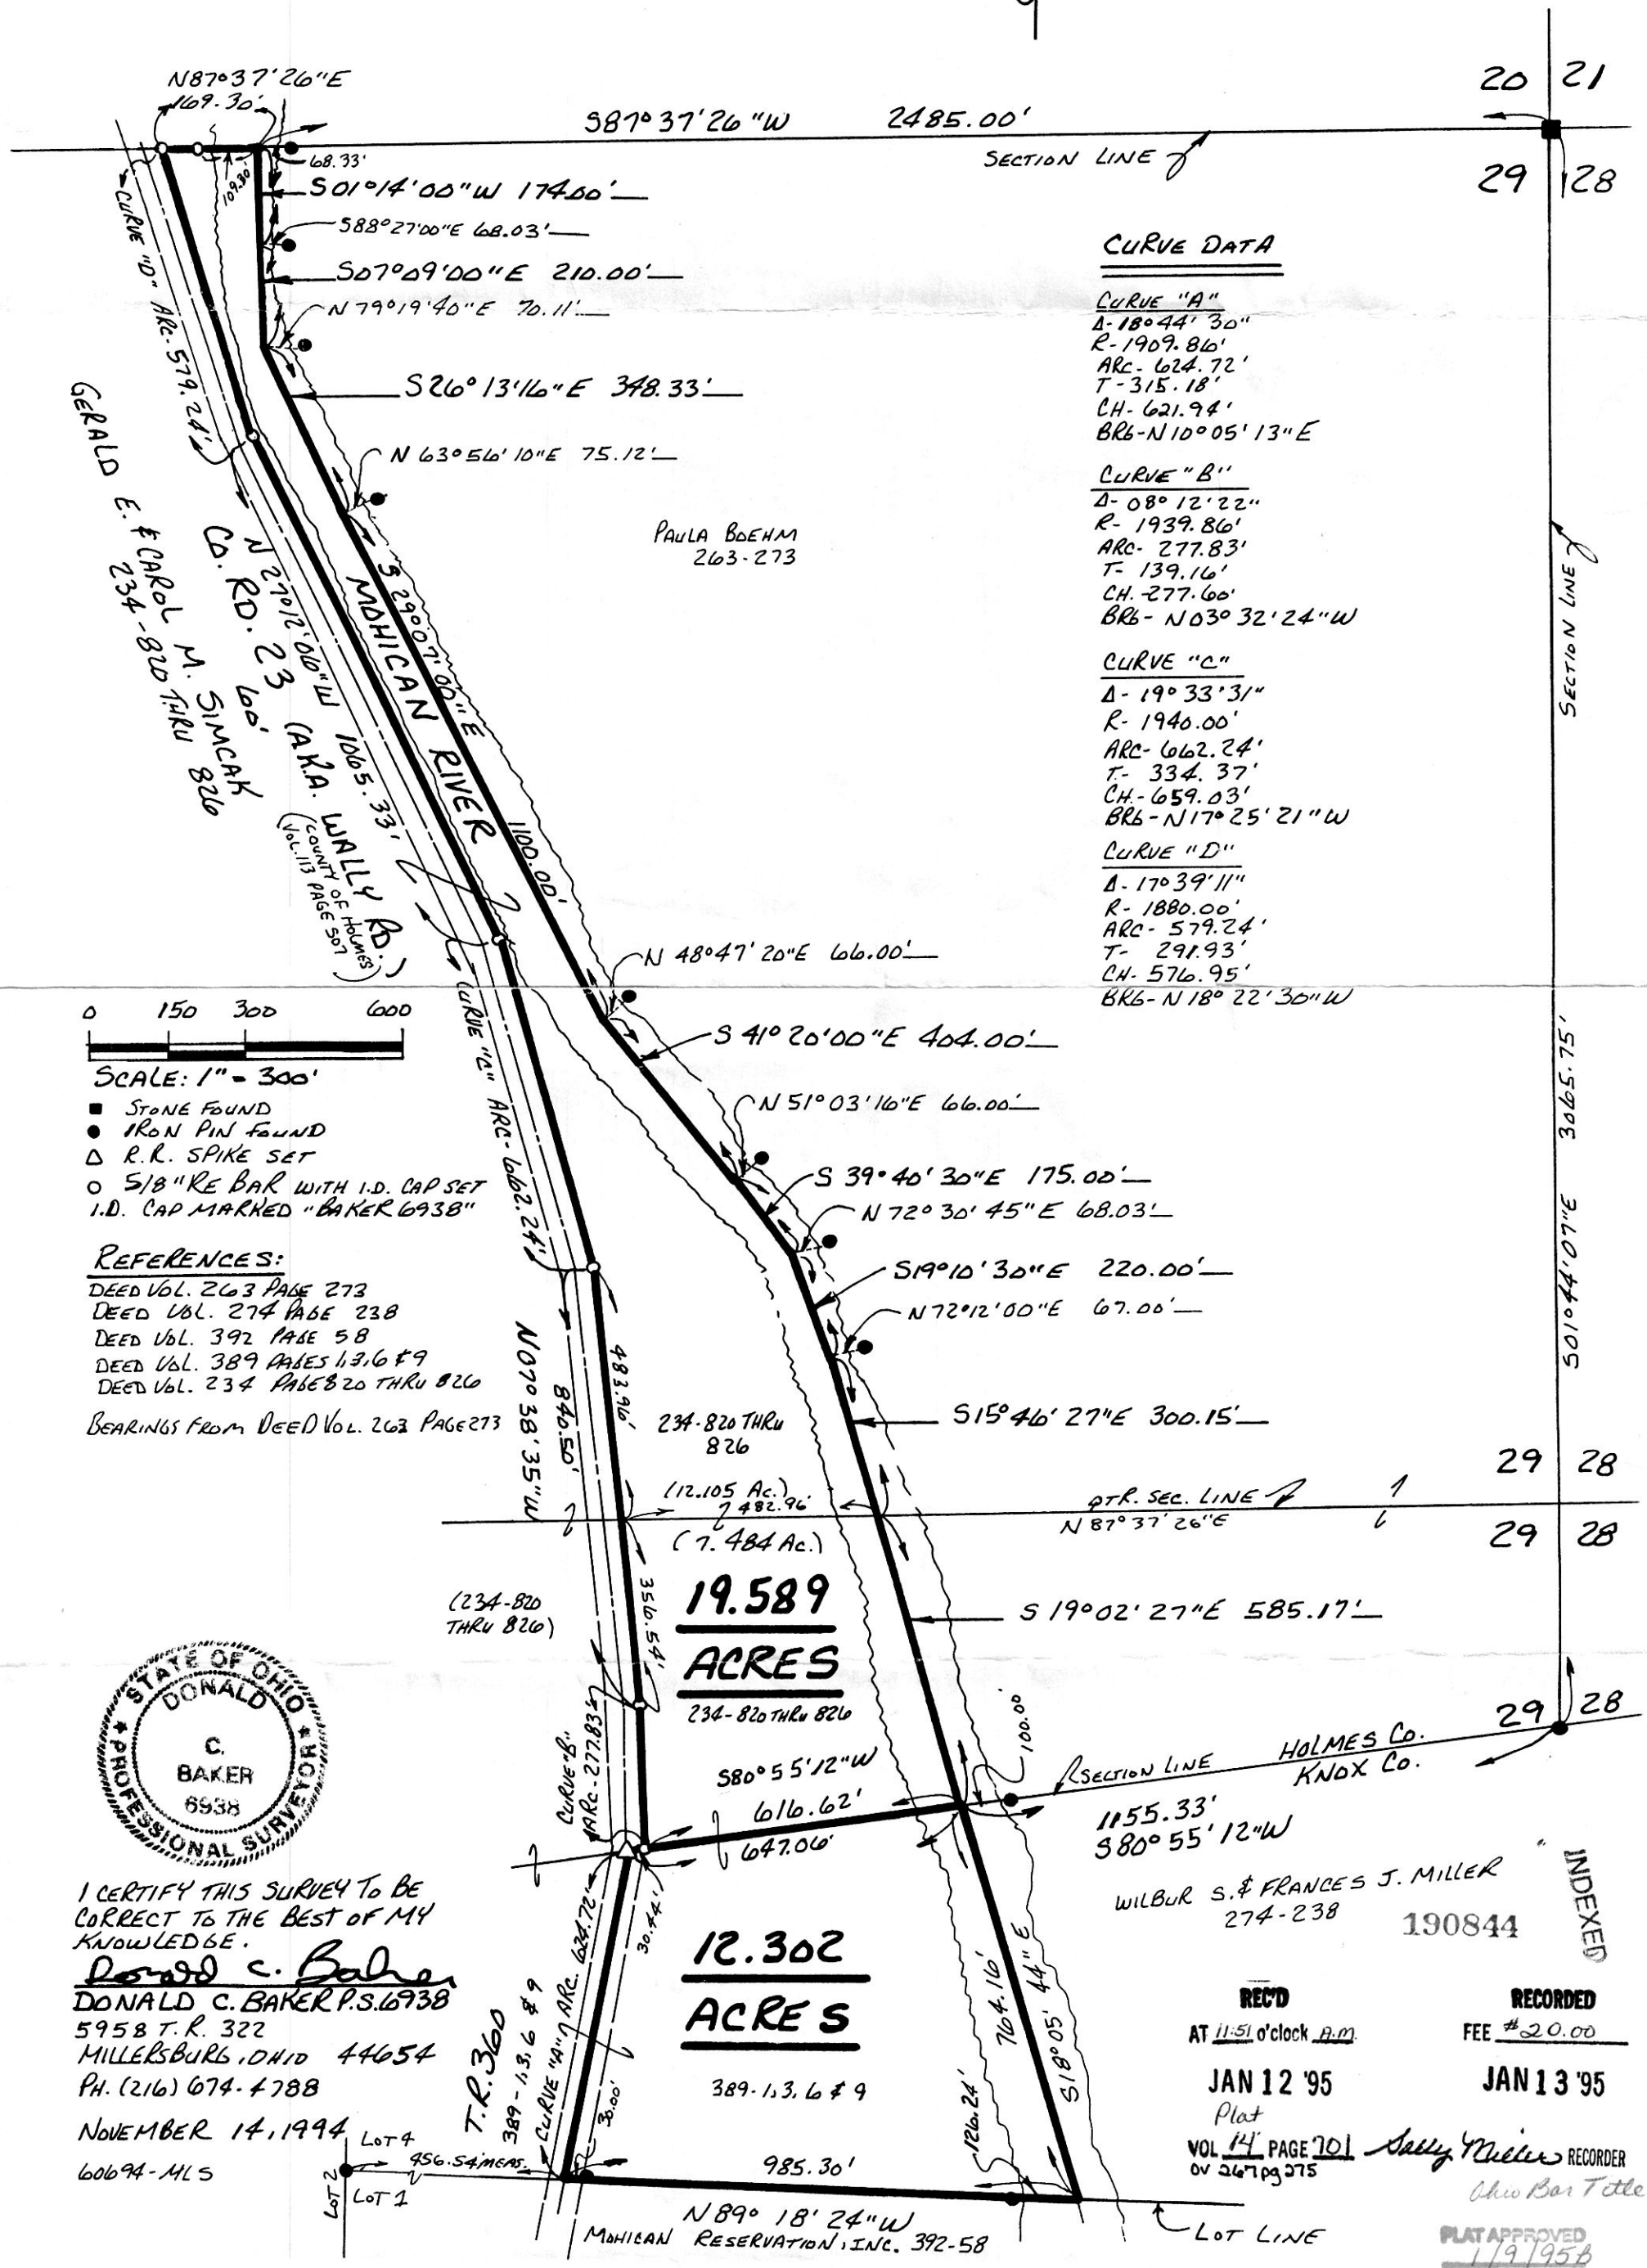

**CURVE DATA**

- CURVE "A"**  
 Δ- 18° 44' 30"  
 R- 1909.86'  
 ARC- 624.72'  
 T- 315.18'  
 CH- 621.94'  
 BRG- N 10° 05' 13" E
- CURVE "B"**  
 Δ- 08° 12' 22"  
 R- 1939.86'  
 ARC- 277.83'  
 T- 139.16'  
 CH- 277.60'  
 BRG- N 03° 32' 24" W
- CURVE "C"**  
 Δ- 19° 33' 31"  
 R- 1940.00'  
 ARC- 662.24'  
 T- 334.37'  
 CH- 659.03'  
 BRG- N 17° 25' 21" W
- CURVE "D"**  
 Δ- 17° 39' 11"  
 R- 1880.00'  
 ARC- 579.24'  
 T- 291.93'  
 CH- 576.95'  
 BRG- N 18° 22' 30" W

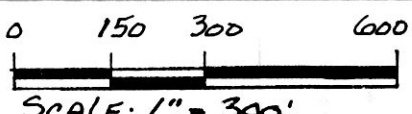

SCALE: 1" = 300'

- STONE FOUND
- IRON PIN FOUND
- △ R.R. SPIKE SET
- 5/8" RE BAR WITH I.D. CAP SET
- I.D. CAP MARKED "BAKER 6938"

**REFERENCES:**

- DEED VOL. 263 PAGE 273
  - DEED VOL. 274 PAGE 238
  - DEED VOL. 392 PAGE 58
  - DEED VOL. 389 PAGES 17, 16 & 9
  - DEED VOL. 234 PAGES 20 THRU 826
- BEARINGS FROM DEED VOL. 263 PAGE 273



I CERTIFY THIS SURVEY TO BE CORRECT TO THE BEST OF MY KNOWLEDGE.  
**Donald C. Baker**  
 DONALD C. BAKER P.S. 6938  
 5958 T.R. 322  
 MILLERSBURG, OHIO 44654  
 PH. (216) 674-4788  
 NOVEMBER 14, 1994  
 60694-MLS

**19.589**  
**ACRES**

**12.302**  
**ACRES**

REC'D AT 11:51 o'clock A.M.  
 JAN 12 '95  
 Plat  
 VOL 14 PAGE 701  
 OF 267 pg 275

RECORDED FEE #20.00  
 JAN 13 '95  
 Recorder  
 Sally Miller  
 Ohio Bar Title

PLAT APPROVED 1/9/95

INDEXED