


KNOX TOWNSHIP
HOLMES COUNTY, OHIO
SW QTR. SEC. 24, T-19N, R-15W

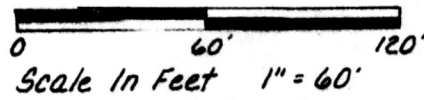


- I.P. Found
- ▲ R.R. Spike Found
- △ R.R. Spike Set
- I.P. Set - 5/8" Rebar w/ Yellow Cap Marked "LONG-6505"

Wayne & Betty Power
Vol. 134, Pg. 73

Judy K. Barber
Vol. 215, Pg. 76
(Plat Vol 8, Pg. 818)

Grantor: Evelyn R. Hoyer
Vol. 183, Pg. 736

1.887 AC.

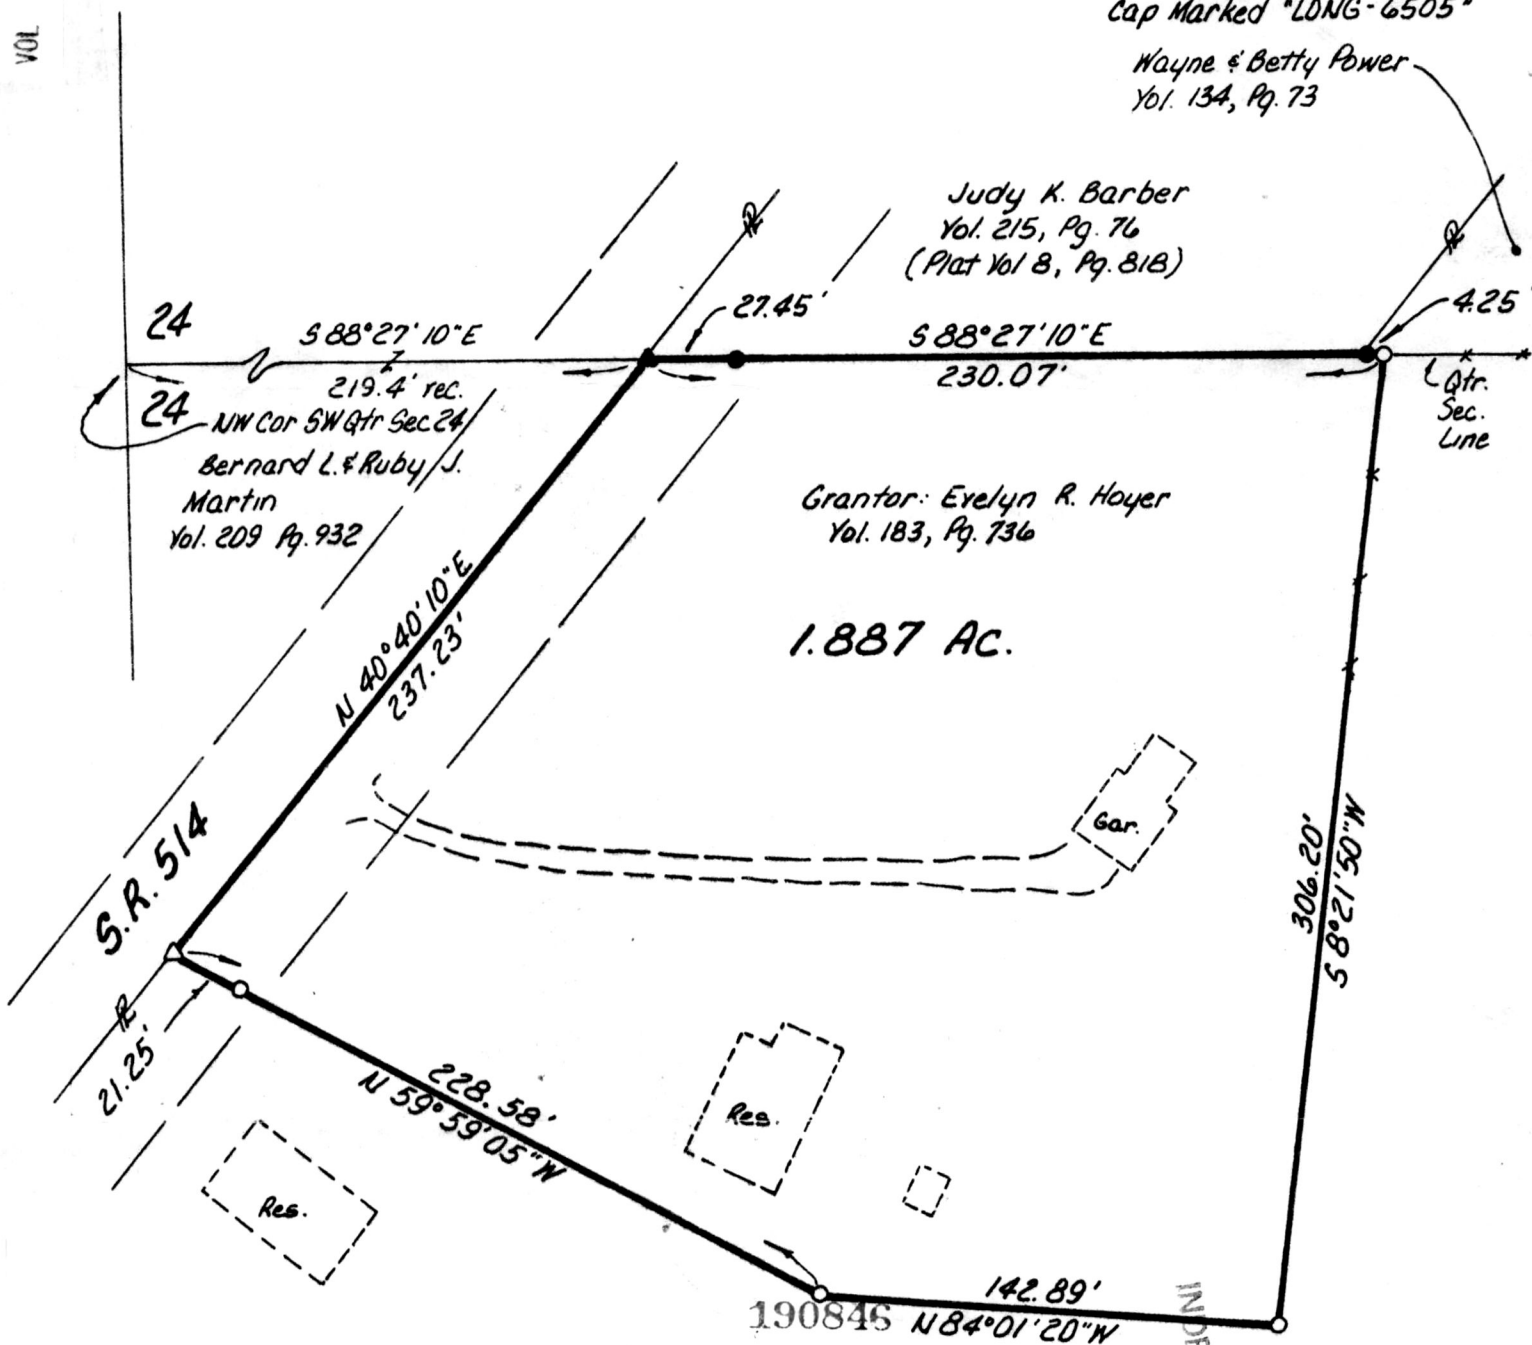

References: Plat Vol. 8, Pg. 818
Deeds As Shown

Rec'd JAN 12 1995

AT 1:01 O'CLOCK pm

Recorded JAN 13 1995

Holmes Co. Ohio Fee: \$20.00

Bearings From Plat Vol. 8, Pg. 818

Plat Vol. 14
Pg. 702

Recorder Sally Miller

I Certify This Survey To Be Correct To The Best Of My Knowledge.

William H Long July 17, 1986

William H. Long R.S. 6505
13301 T.R. 503
Big Prairie, Ohio 44611

PLAT APPROVED
12/13/94

