


REFERENCES:

- DEED Vol. 232 PAGE 703
- DEED Vol. 216 PAGE 957
- DEED Vol. 166 PAGE 31
- DEED Vol. 219 PAGE 84
- PLAT Vol. 4 PAGE 153
- PLAT Vol. 8 PAGE 229
- PLAT Vol. 8 PAGE 228

SALT CREEK TOWNSHIP
 N.W. & S.W. QTRS. SECTION 29
 T-15 N; R-12 W
 HOLMES COUNTY, OHIO

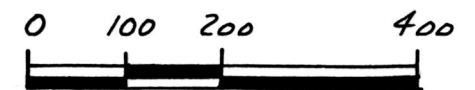


SCALE: 1" = 200'

- STONE FOUND
- ▲ R.R. SPIKE FOUND
- IRON PIN FOUND
- △ R.R. SPIKE SET
- 5/8" RE BAR WITH I.D. CAP SET
- I.D. CAP MARKED "BAKER 6938"

191100

REC'D AT 2:09 o'clock P.M. FEB 02 '95
 RECORDED # 20.00 FEB 03 '95
 Plat. VOL 14 PAGE 721
 DV 267 Pg 481 *Sally Miller* RECORDER
Laurel

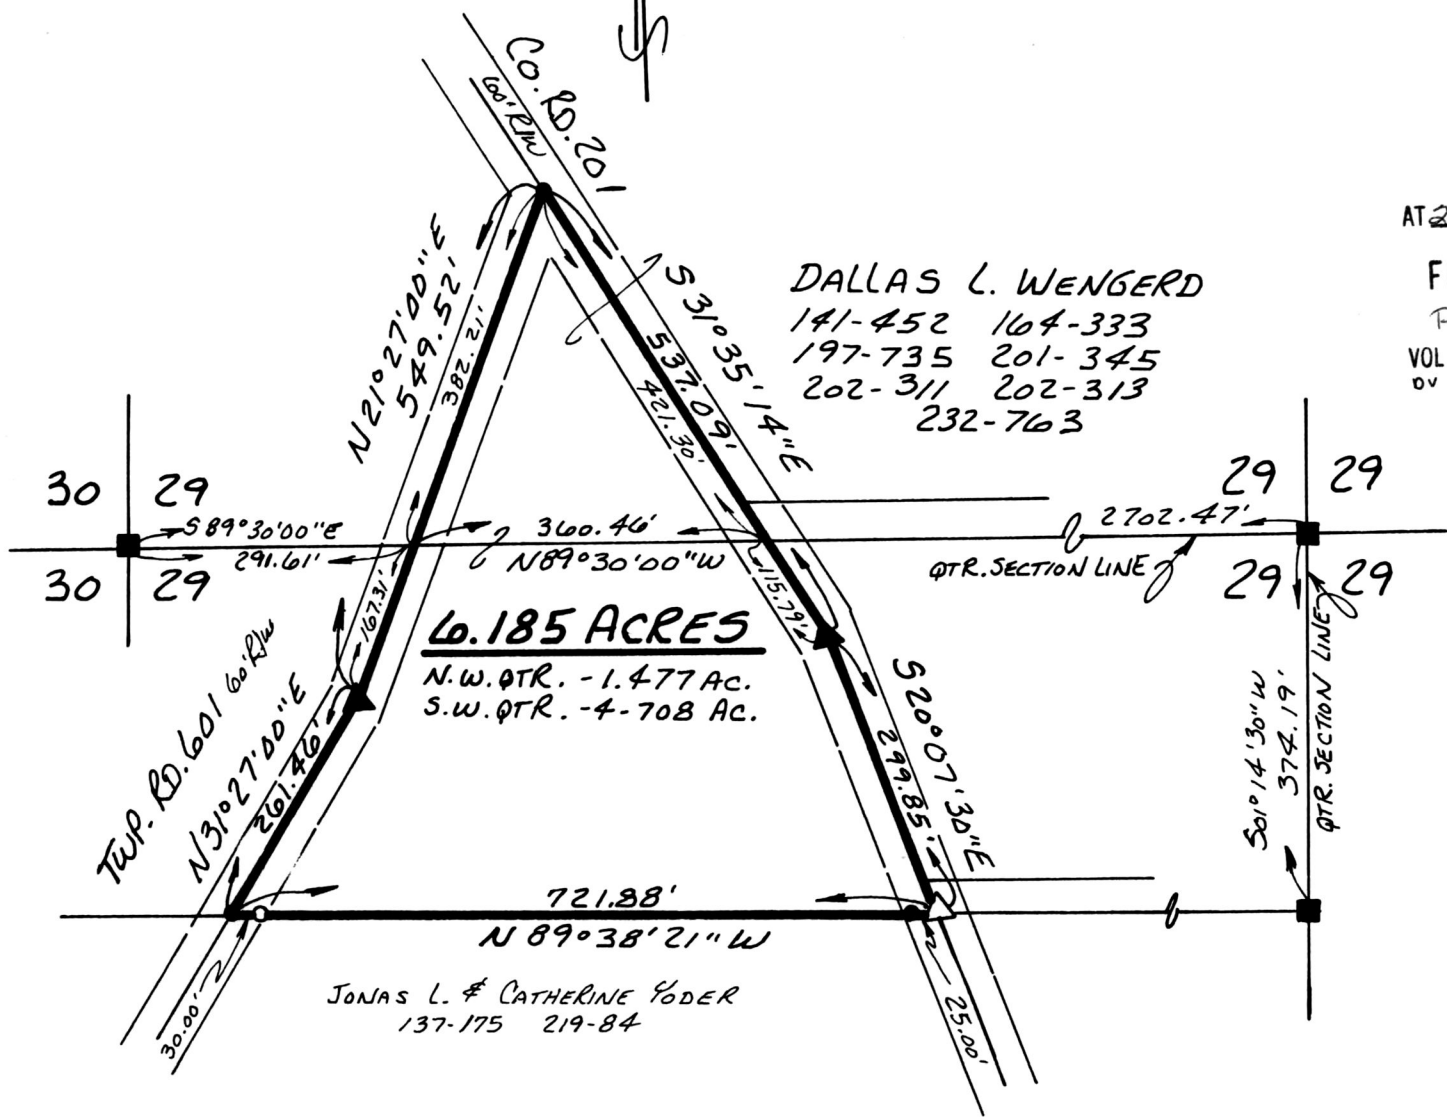

DALLAS L. WENGERD
 141-452 164-333
 197-735 201-345
 202-311 202-313
 232-763

6.185 ACRES
 N.W. QTR. - 1.477 Ac.
 S.W. QTR. - 4.708 Ac.

JONAS L. & CATHERINE YODER
 137-175 219-84



I CERTIFY THIS SURVEY TO BE CORRECT TO THE BEST OF MY KNOWLEDGE.

Donald C. Baker
 DONALD C. BAKER P.S. 6938
 5958 T.R. 322
 MILLERSBURG, OHIO 44654
 PH. (216) 674-4788

JANUARY 6, 1995
 69794-MLS

PLAT APPROVED
 2/1/95 B