


BERLIN TOWNSHIP
N.W. QTR. FRACTIONAL SECTION 14
T-9N; R-5W
HOLMES COUNTY, OHIO

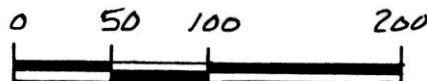


SCALE: 1"=100'

- ▲ R.R. SPIKE FOUND
 - IRON PIN FOUND
 - ⊙ P.K. NAIL SET
 - 5/8" RE BAR WITH I.D. CAPSET
- I.D. CAP MARKED "BAKER 6938"

REFERENCES:

- DEED VOL. 265 PAGE 959
- DEED VOL. 252 PAGE 912
- DEED VOL. 260 PAGE 933
- PLAT VOL. 4 PAGE 4

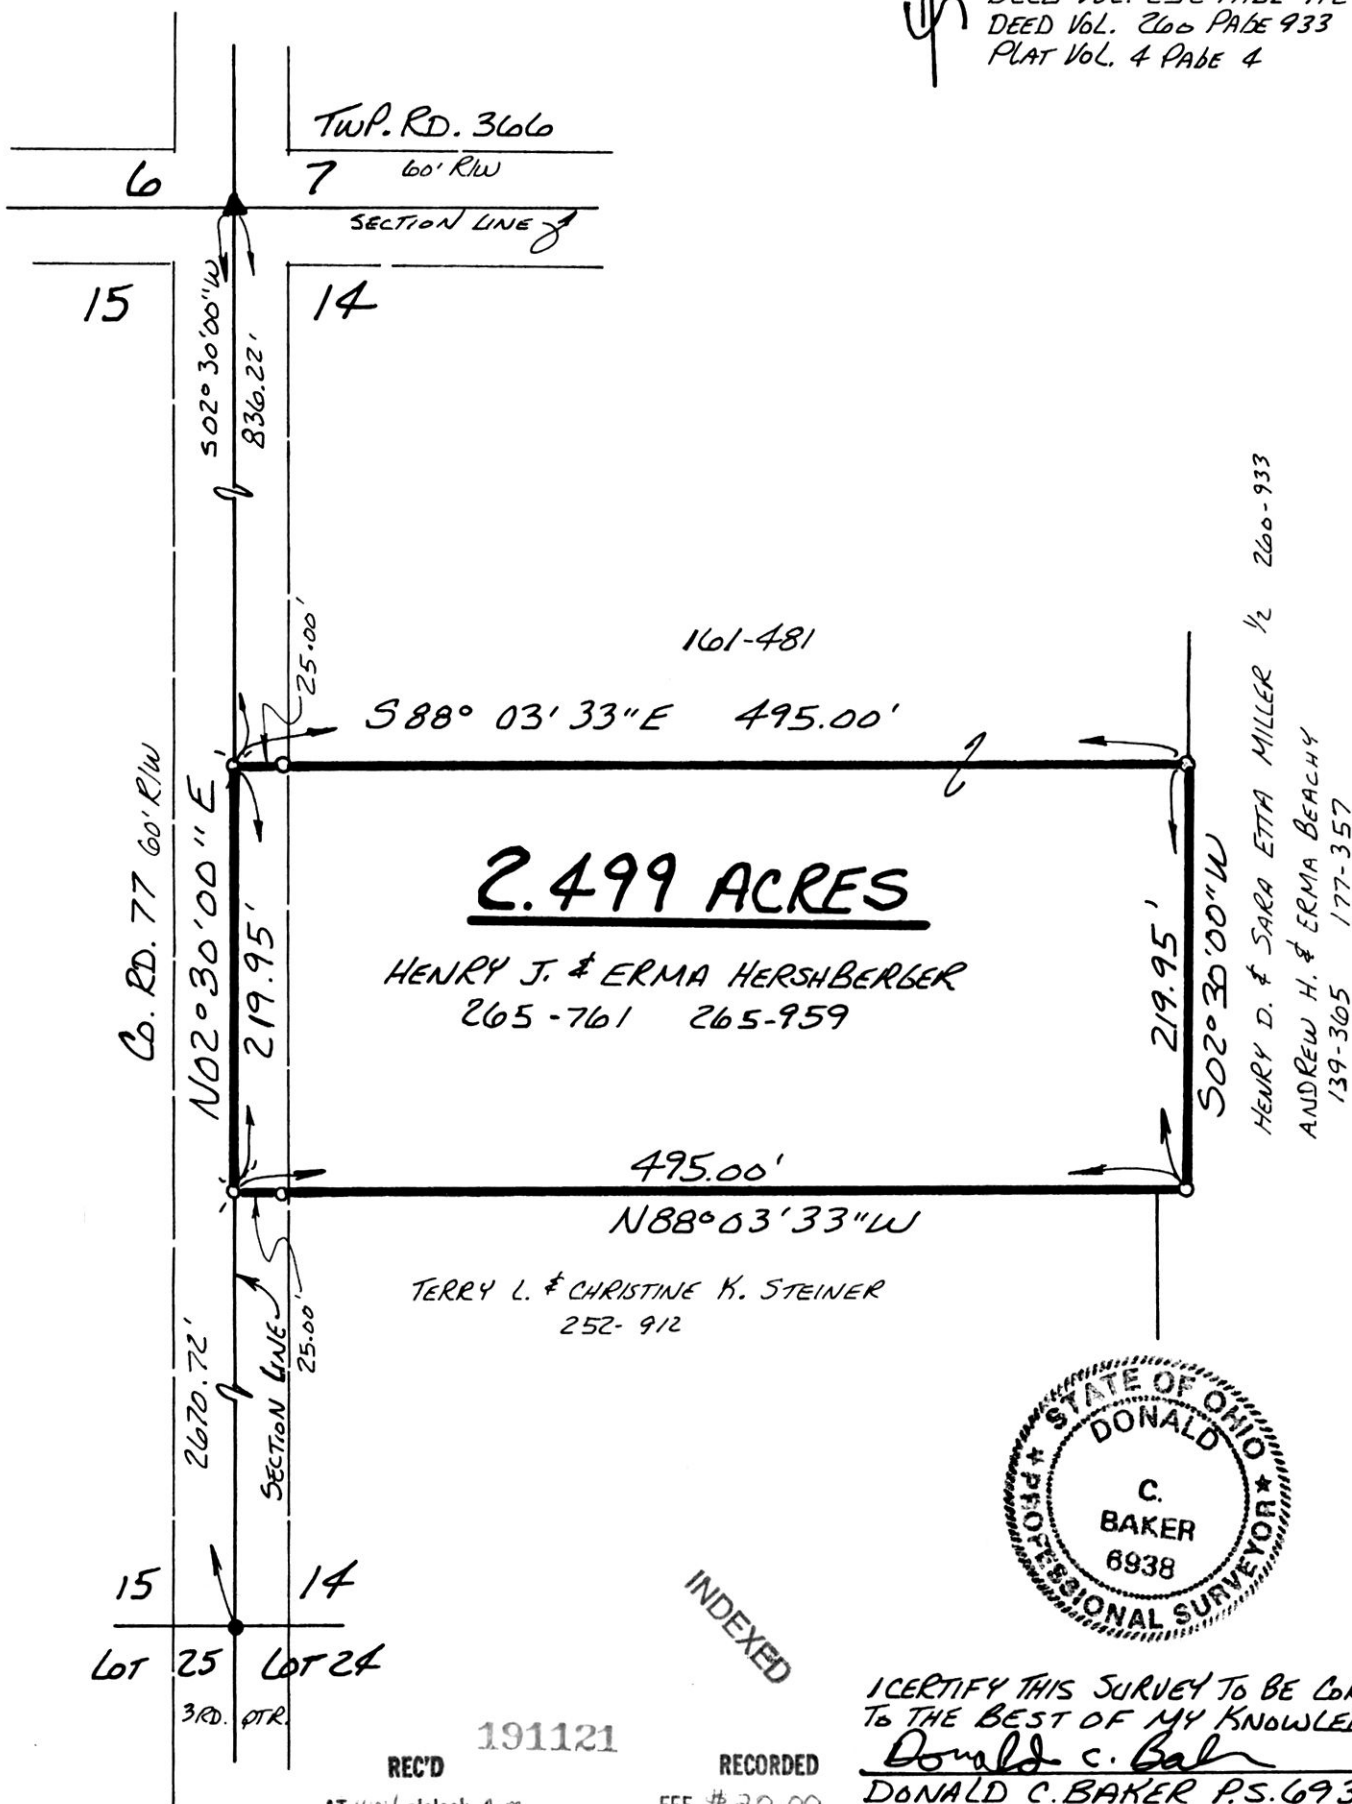

HENRY D. & SARA ETTA MILLER 1/2 260-933
ANDREW H. & ERMA BEACHY
139-305 177-357



INDEXED

I CERTIFY THIS SURVEY TO BE CORRECT TO THE BEST OF MY KNOWLEDGE.

Donald C. Baker
DONALD C. BAKER P.S. 6938
5958 T.R. 322
MILLERSBURG, OHIO 44654
PH. (216) 674-4788
JANUARY 6, 1995

REC'D
AT 11:04 o'clock A.M.
191121

RECORDED
FEE \$20.00

FEB 03 '95

FEB 06 '95

Plat:
VOL 14 PAGE 723
Dv 21 pg 502

Sally Miller RECORDER

PLAT APPROVED
2/3/95 *S. L. L.*

69394-MLS