


WALNUT CREEK TOWNSHIP 1ST. PTR. LOT 25 T-9N; R-5W HOLMES COUNTY, OHIO

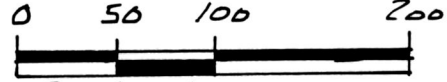

SCALE: 1" = 100'

- IRON PIN FOUND
- 5/8" RE BAR WITH I.D. CAP SET
I.D. CAP MARKED "BAKER 6938"

REFERENCES:

DEED VOL. 245 PAGE 151
" " 159 " 303

PLAT VOL. 13 PAGE 157

BEARINGS FROM PLAT VOL. 13 PAGE 157

APPROVED FOR TRANSFER ONLY
NO SUBDIVISION PLAT REQUIRED
(O.R.C. 711.001 & 711.131)
Lot(s) not for building unless
approved by Board of Health.
HOLMES CO. PLANNING COMM.

By TRM Date 2-14-95

INDEXED

191270

REC'D

AT 2:40 o'clock P.M.

RECORDED

FEE \$20.00

FEB 17 '95

Plat.

FEB 21 '95

VOL 14 PAGE 733
BY 267 page 615


Sally Miller RECORDER
T.G.

I CERTIFY THIS SURVEY TO BE CORRECT
TO THE BEST OF MY KNOWLEDGE.

Donald C. Baker
DONALD C. BAKER P.S. 6938
5958 T.R. 322
MILLERSBURG, OHIO 44654
PH. (216) 674-4788

JANUARY 26, 1995

2795-MLS

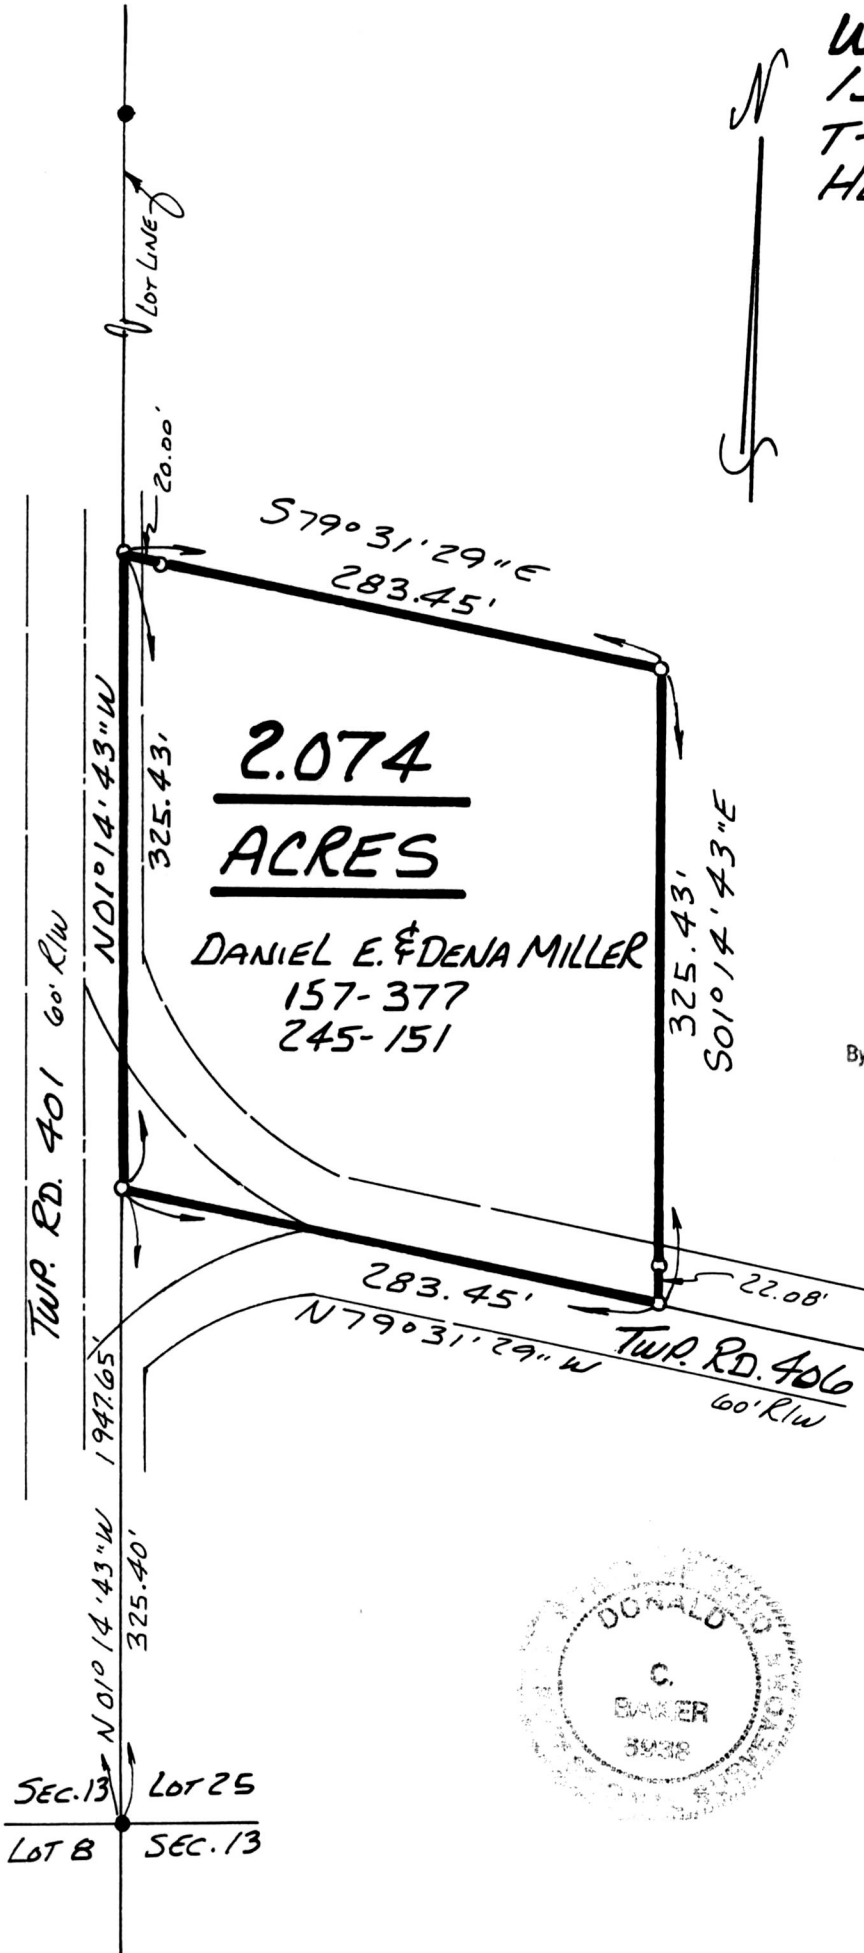

SEC. 13 LOT 25
LOT B SEC. 13

PLAT APPROVED
2-15-95