



SCALE: 1" = 300'

- IRON PIN FOUND
- 5/8" RE BAR WITH I.D. CAP SET
- I.D. CAP MARKED "BAKER 16938"

RIPLEY TOWNSHIP
 S.W. QTR. SECTION 32
 T-18N : R-14W
 HOLMES COUNTY, OHIO

REFERENCES:

- DEED VOL. 176 PAGE 63
- DEED VOL. 240 PAGE 354
- DEED VOL. 213 PAGE 852
- PLAT VOL. 8 PAGE 77B
- PLAT VOL. 8 PAGE 199
- SURVEY RECORD 4 PAGE 360

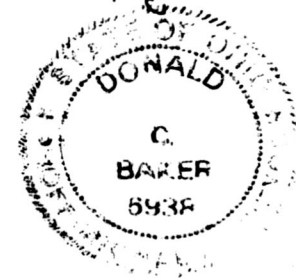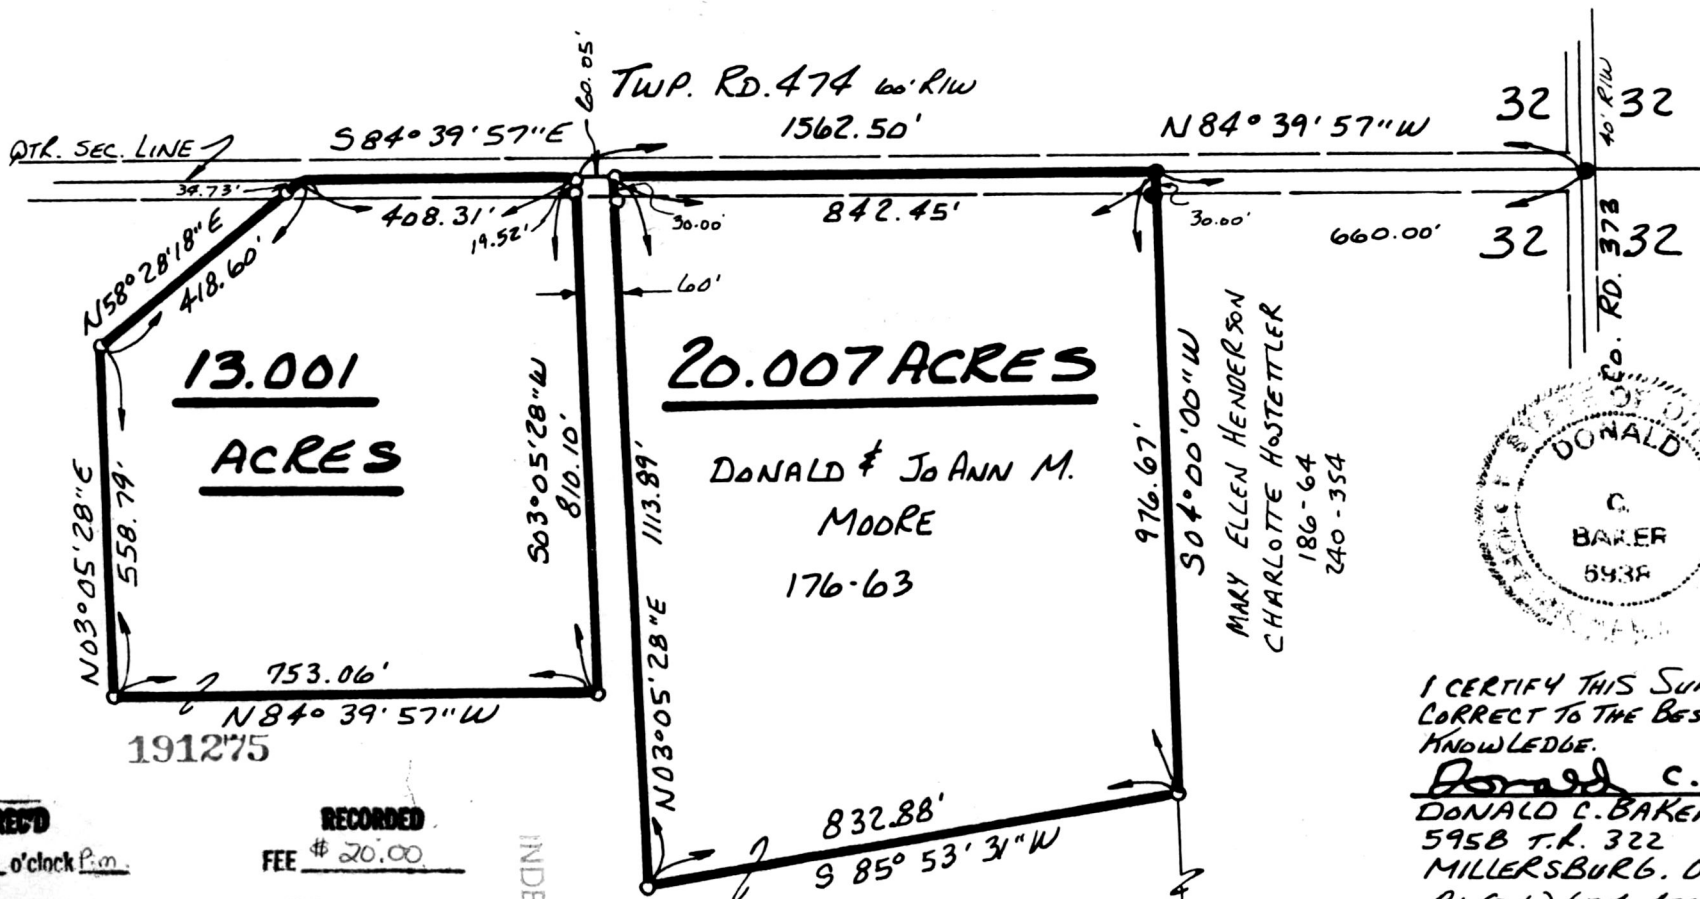

I CERTIFY THIS SURVEY TO BE CORRECT TO THE BEST OF MY KNOWLEDGE.

Donald C. Baker
 DONALD C. BAKER P.S. 6938
 595B T.R. 322
 MILLERSBURG, OHIO 44654
 PH. (216) 674-4788
 DECEMBER 27, 1994

67794-MIS

REC'D AT 3:21 o'clock P.M.

RECORDED FEE \$20.00

INDEXED

FEB 17 '95

FEB 21 '95

PLAT APPROVED 2/6/95 B

VOL 14 PAGE 734 Sally Miller RECORDER