


KNOX TOWNSHIP
 4TH. QTR. LOTS 34 & 39
 T-9N ; R-9W
 HOLMES COUNTY, OHIO

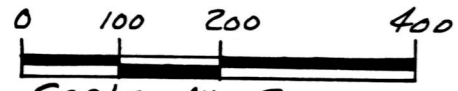

SCALE: 1" = 200'



- STONE FOUND
- IRON PIN FOUND
- 5/8" RE BAR WITH I.D. CAP SET
- I.D. CAP MARKED "BAKER 6938"

REFERENCES:

DEED VOL. 173 PAGE 544
" " 232 " 149
" " 232 " 228
" " 258 " 659
" " 231 " 465
PLAT VOL. 6 " 119
" " 11 " 85
" " 6 " 137

191312

BEARINGS FROM PLAT VOL. 6 PG. 137

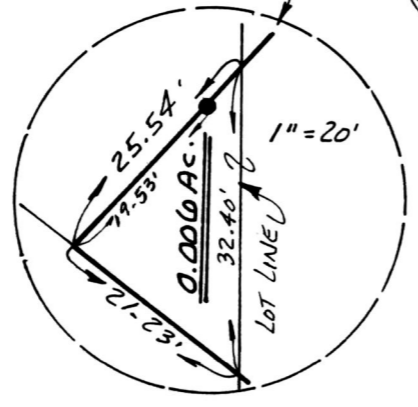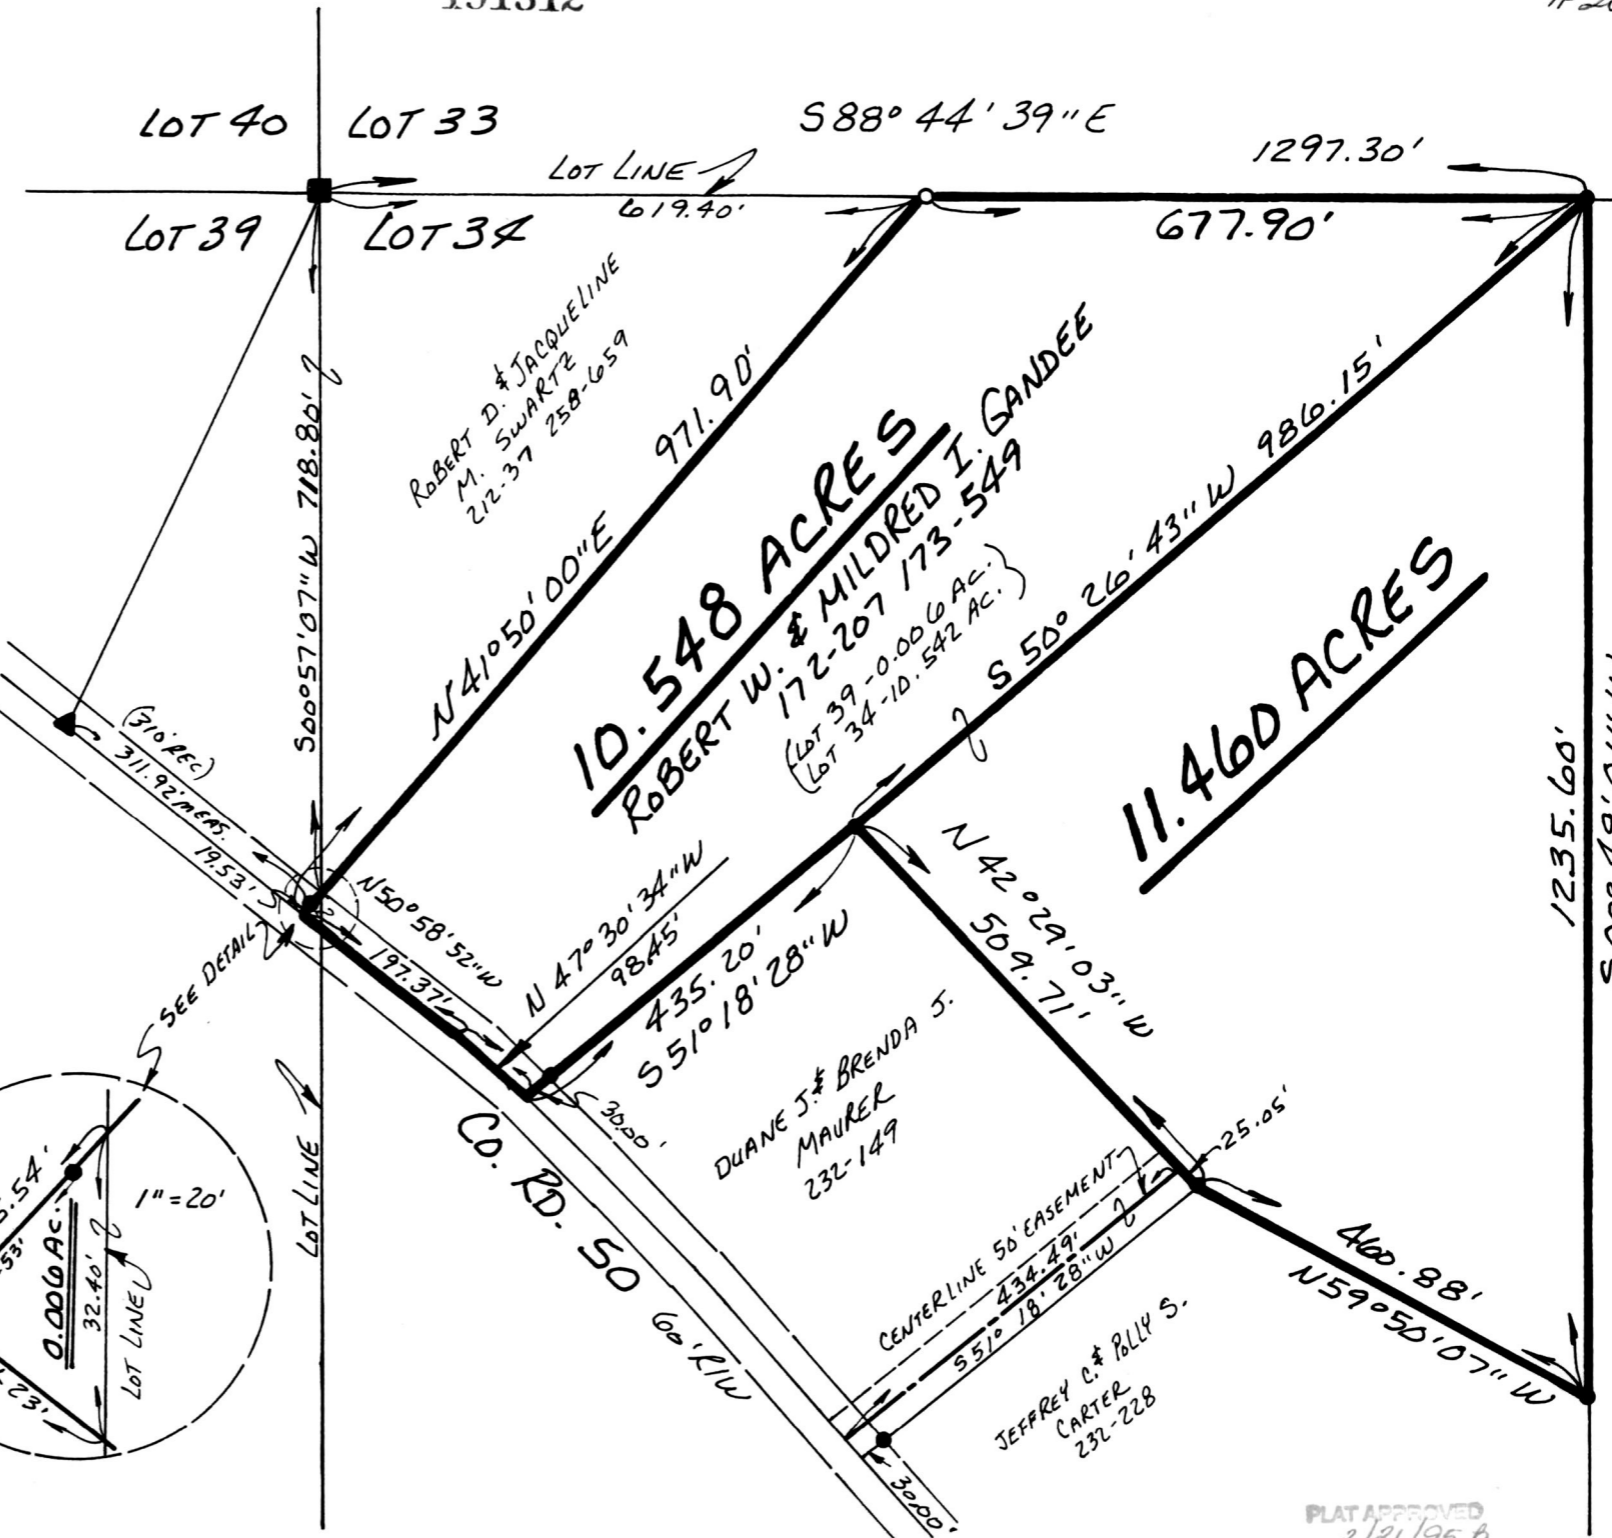

1235.60'
 500° 49' 01" W
 BONNIE JEAN MYERS
 231-465

REC'D
 AT 9:59 o'clock AM

FEB 22 '95

RECORDED
 FEE \$20.00

FEB 23 '95



VOL 14 PAGE 738
 0V 267 Pgs 642-644

I CERTIFY THIS SURVEY TO BE CORRECT
 TO THE BEST OF MY KNOWLEDGE.
Donald C. Baker
 DONALD C. BAKER P.S. 6938
 5958 T.R. 322
 MILLERSBURG, OHIO 44654
 PH. (216) 674-4788
 JANUARY 19, 1995

1095-MLS

VOL 14 PAGE 738

PLAT APPROVED
 2/21/95 b