


BERLIN TOWNSHIP  
4TH. QTR. LOT 13  
T-9N; R-6W  
HOLMES COUNTY, OHIO

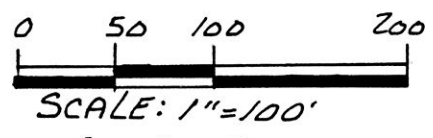


- IRON PIN FOUND
- 5/8" RE BAR WITH I.D. CAP SET  
I.D. CAP MARKED "BAKER 6938"

REFERENCES:

- DEED Vol. 226 PAGE 513
- " " 196 " 622
- " " 244 " 743
- PLAT Vol. 4 PAGE 35
- " " 10 " 370
- " " 10 " 906

BEARINGS FROM DEED Vol.  
263 PAGE 301

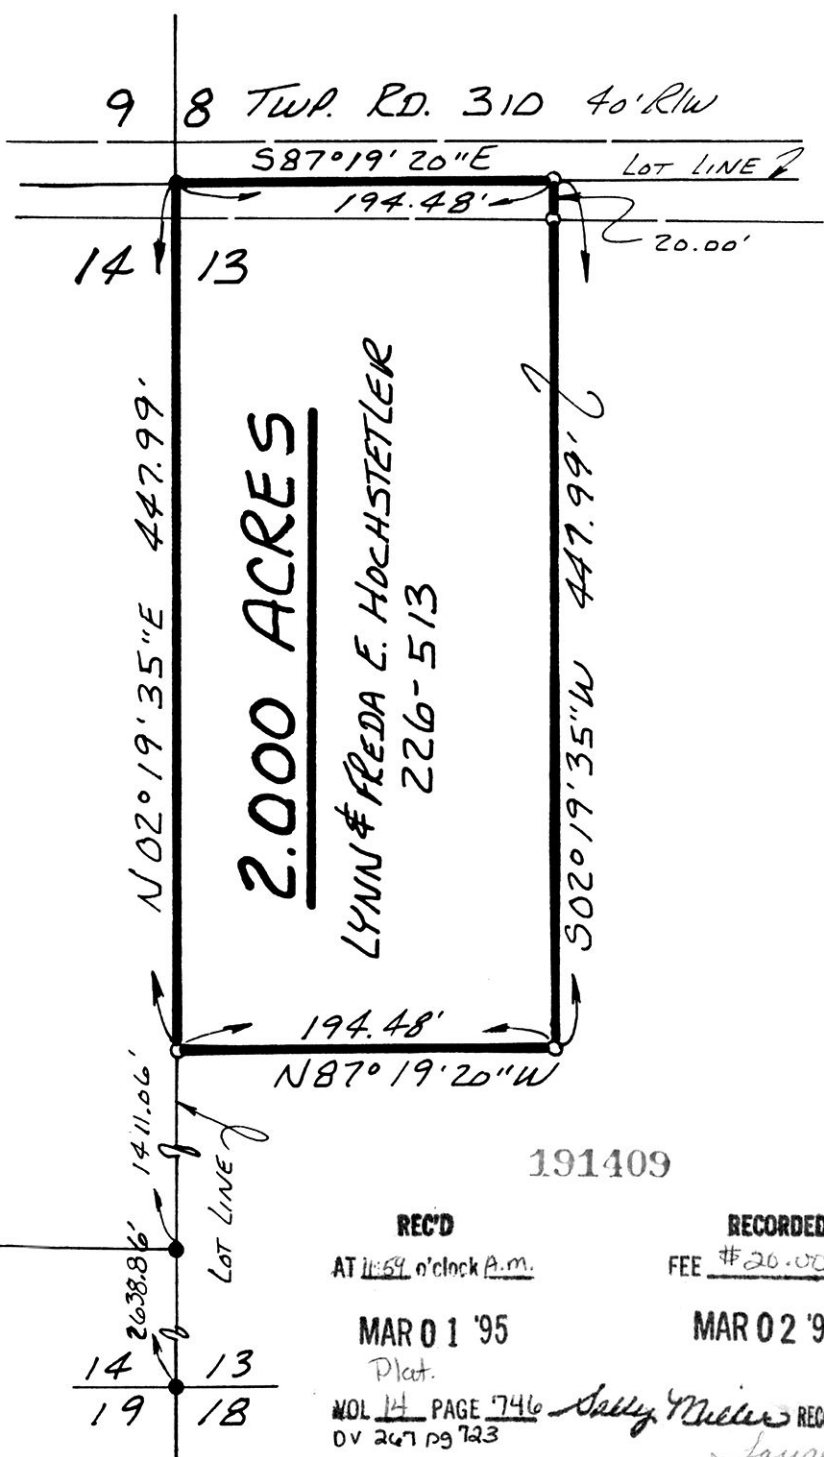

950046

APPROVED FOR TRANSFER ONLY  
NO SUBDIVISION PLAT REQUIRED  
(O.R.C. 711.001 & 711.131)  
Lot(s) not for building unless  
approved by Board of Health,  
HOLMES CO. PLANNING COMM.

By TPM Date 2-28-95



I CERTIFY THIS SURVEY TO BE  
CORRECT TO THE BEST OF MY  
KNOWLEDGE.

Donald C. Baker  
DONALD C. BAKER P.S. 6938  
5958 T.R. 322  
MILLERSBURG, OHIO 44654  
PH. (616) 674-4788

FEBRUARY 1, 1995

191409

REC'D  
AT 11:59 a'clock A.M.

RECORDED  
FEE \$20.00

MAR 01 '95  
Plat.

MAR 02 '95

VOL 14 PAGE 746  
OV 247 pg 723

Sally Miller RECORDER  
Jaurel

INDEXED

3795-MCS

PLAT ATTACHED  
3/1/95