

SCALE: 1" = 100'

- IRON PIN FOUND
- 5/8" REBAR WITH I.D. CAP SET
- I.D. CAP MARKED "BAKER 6938"


REFERENCES:

- DEED VOL. 206 PAGE 711
- DEED VOL. 181 PAGE 1001
- DEED VOL. 234 PAGE 918
- DEED VOL. 241 PAGE 198
- PLAT VOL. 5 PAGE 158
- PLAT VOL. 6 PAGE 113
- PLAT VOL. 7 PAGE 788

N
S
BEARINGS FROM PLAT VOL. 7 PG. 788

PRAIRE TOWNSHIP
N.W. QTR. SECTION 3
T-13 N ; R-13 W
HOLMES COUNTY, OHIO

34 34
3 3

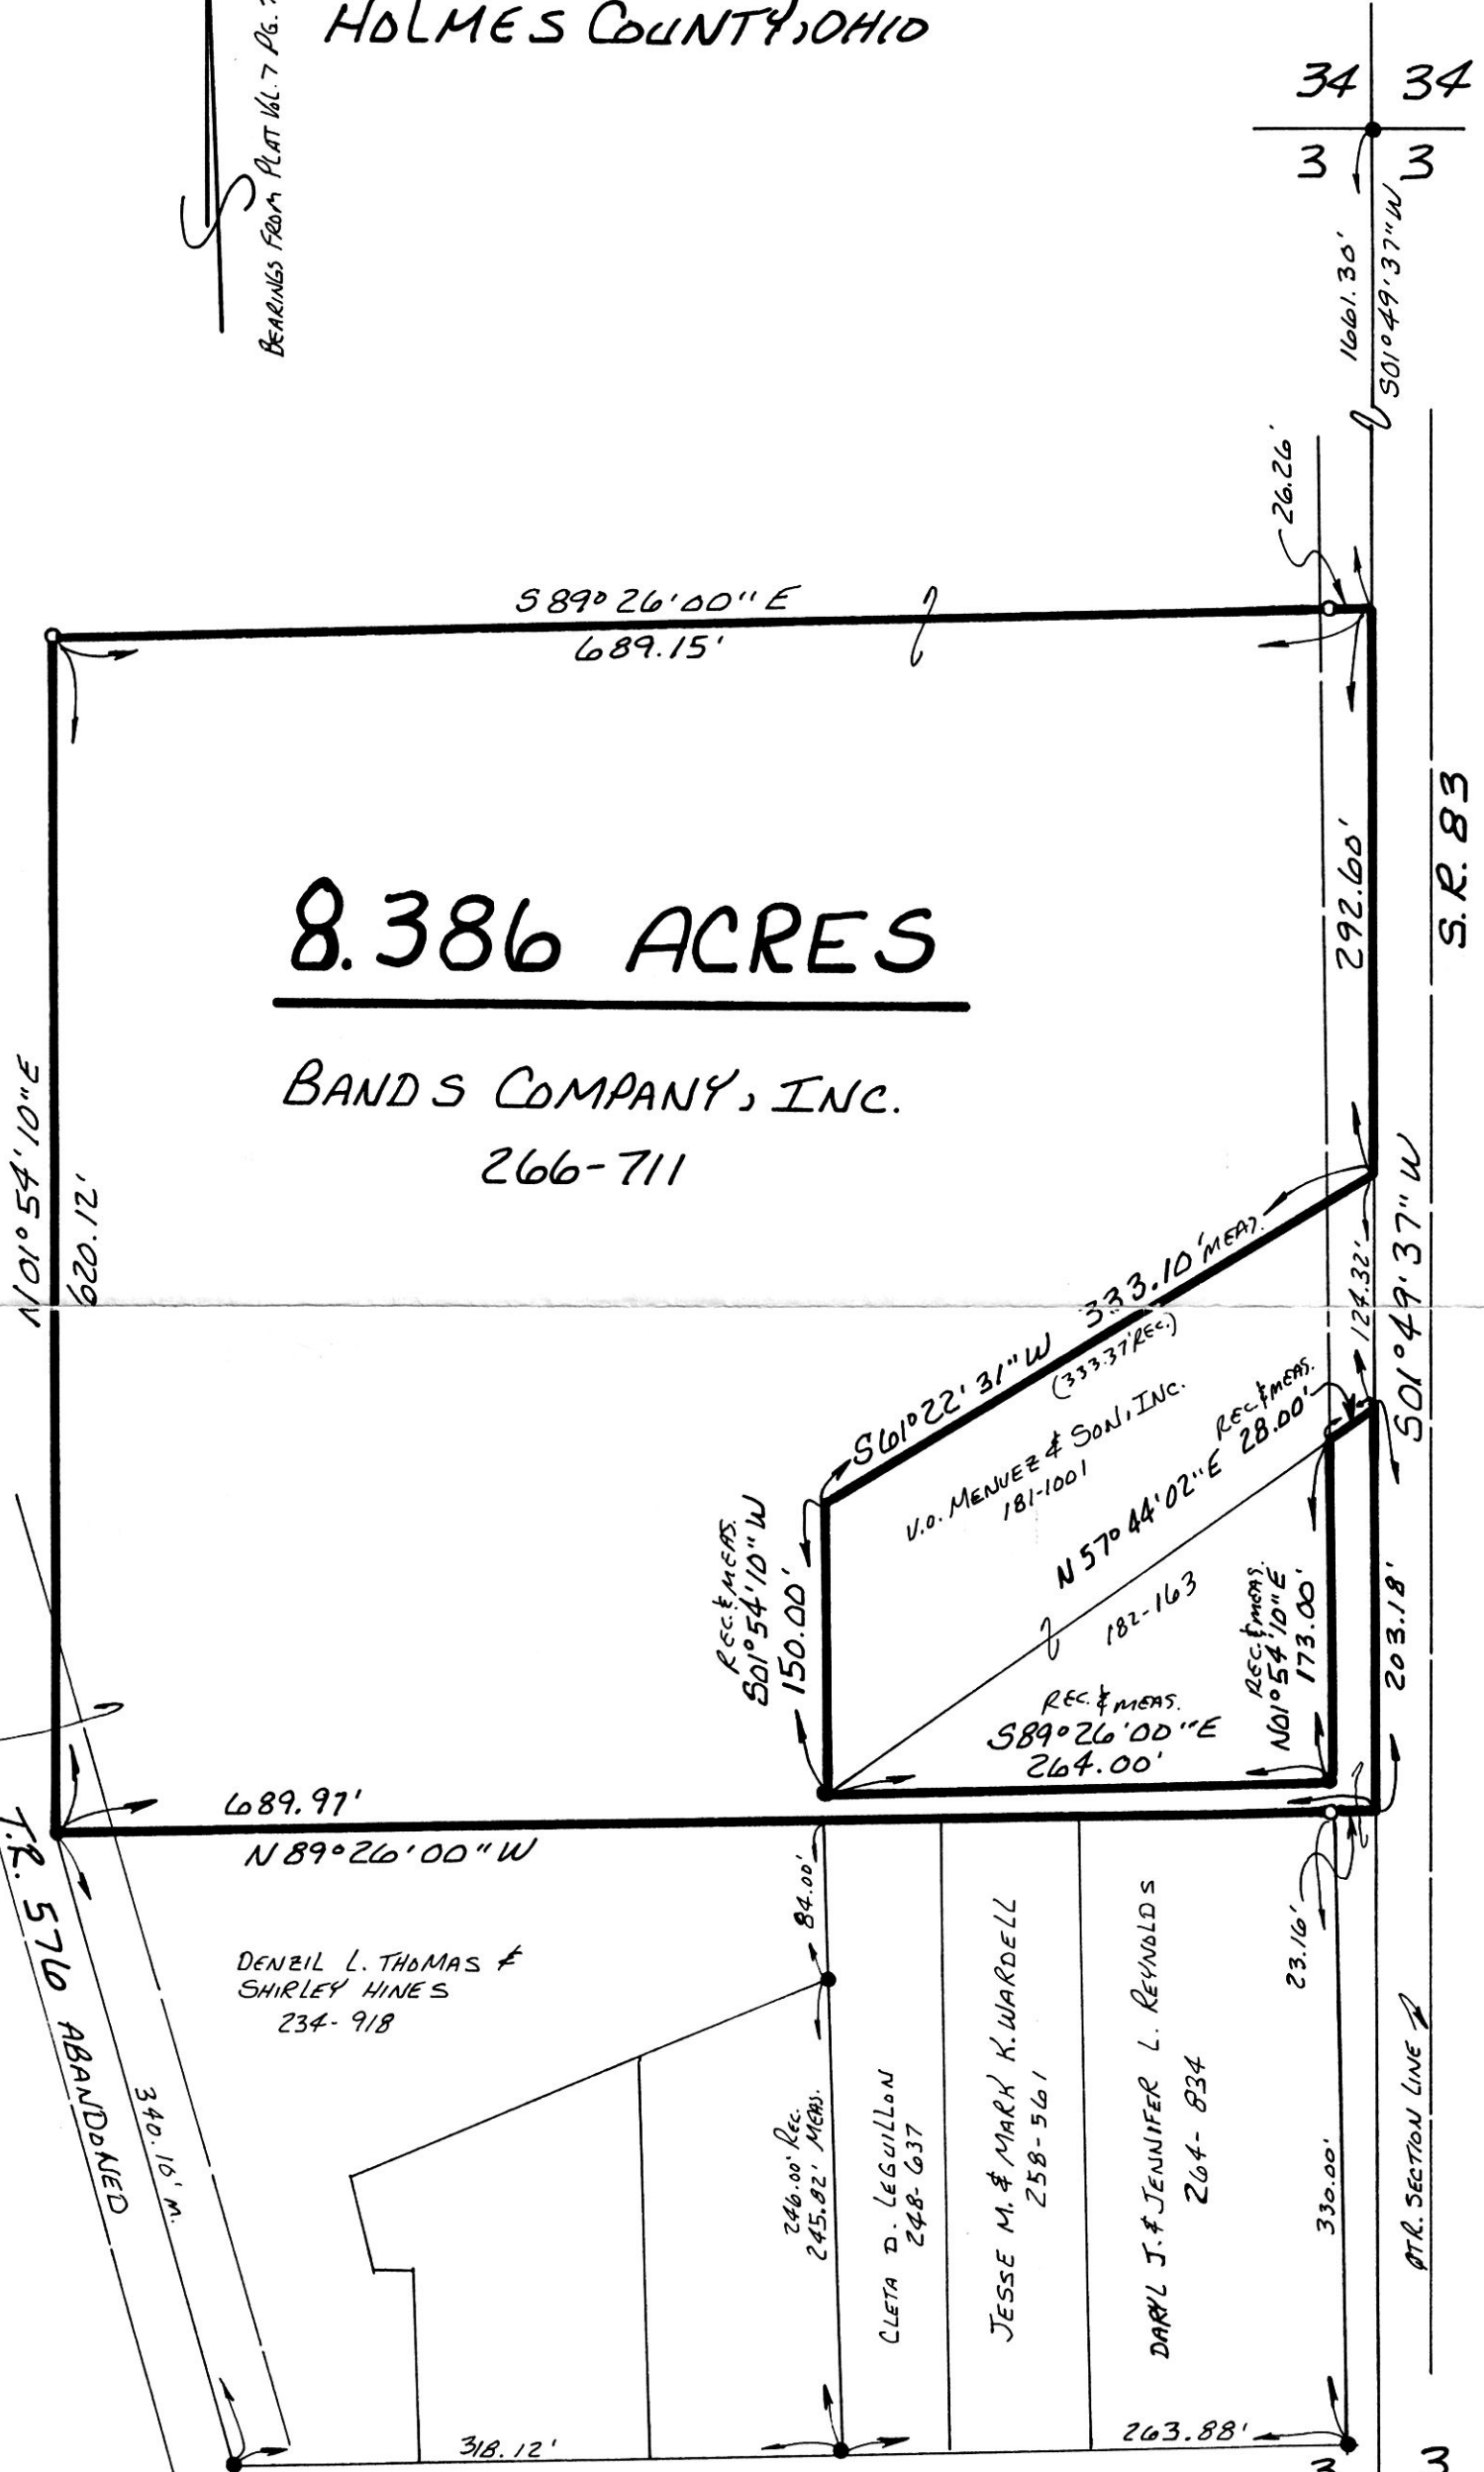

8.386 ACRES

BANDS COMPANY, INC.

266-711

S.R. 83

QTR. SECTION LINE



I CERTIFY THIS SURVEY TO BE CORRECT TO THE BEST OF MY KNOWLEDGE.

Donald C. Baker
DONALD C. BAKER P.S. 6938
5958 T.R. 322
MILLERSBURG, OHIO 44654
PH. (216) 674-4788
JANUARY 16, 1995

REC'D 191463
AT 9:46 o'clock AM
MAR 07 '95
FEE 20.00
RECORDED
MAR 08 '95
INDEXED
Plat VOL 14 PAGE 752
DV 267 pg 772
Sally Miller RECORDER
RP

PLAT APPROVED 2/21/95 B

695-145