


- STONE FOUND
- ▲ R.R. SPIKE FOUND
- IRON PIN FOUND
- 5/8" RE BAR WITH I.D. CAP SET
I.D. CAP MARKED "BAKER 6938"

REFERENCES:
 DEED VOL. 101 PAGE 585
 DEED VOL. 249 PAGE 25
 DEED VOL. 254 PAGE 793
 PLAT VOL. 12 PAGE 273
 PLAT VOL. 12 PAGE 885



PAINT TOWNSHIP
S.W. QTR. SECTION 25
S.E. QTR. SECTION 26
T-15N ; R-11W
HOLMES COUNTY, OHIO

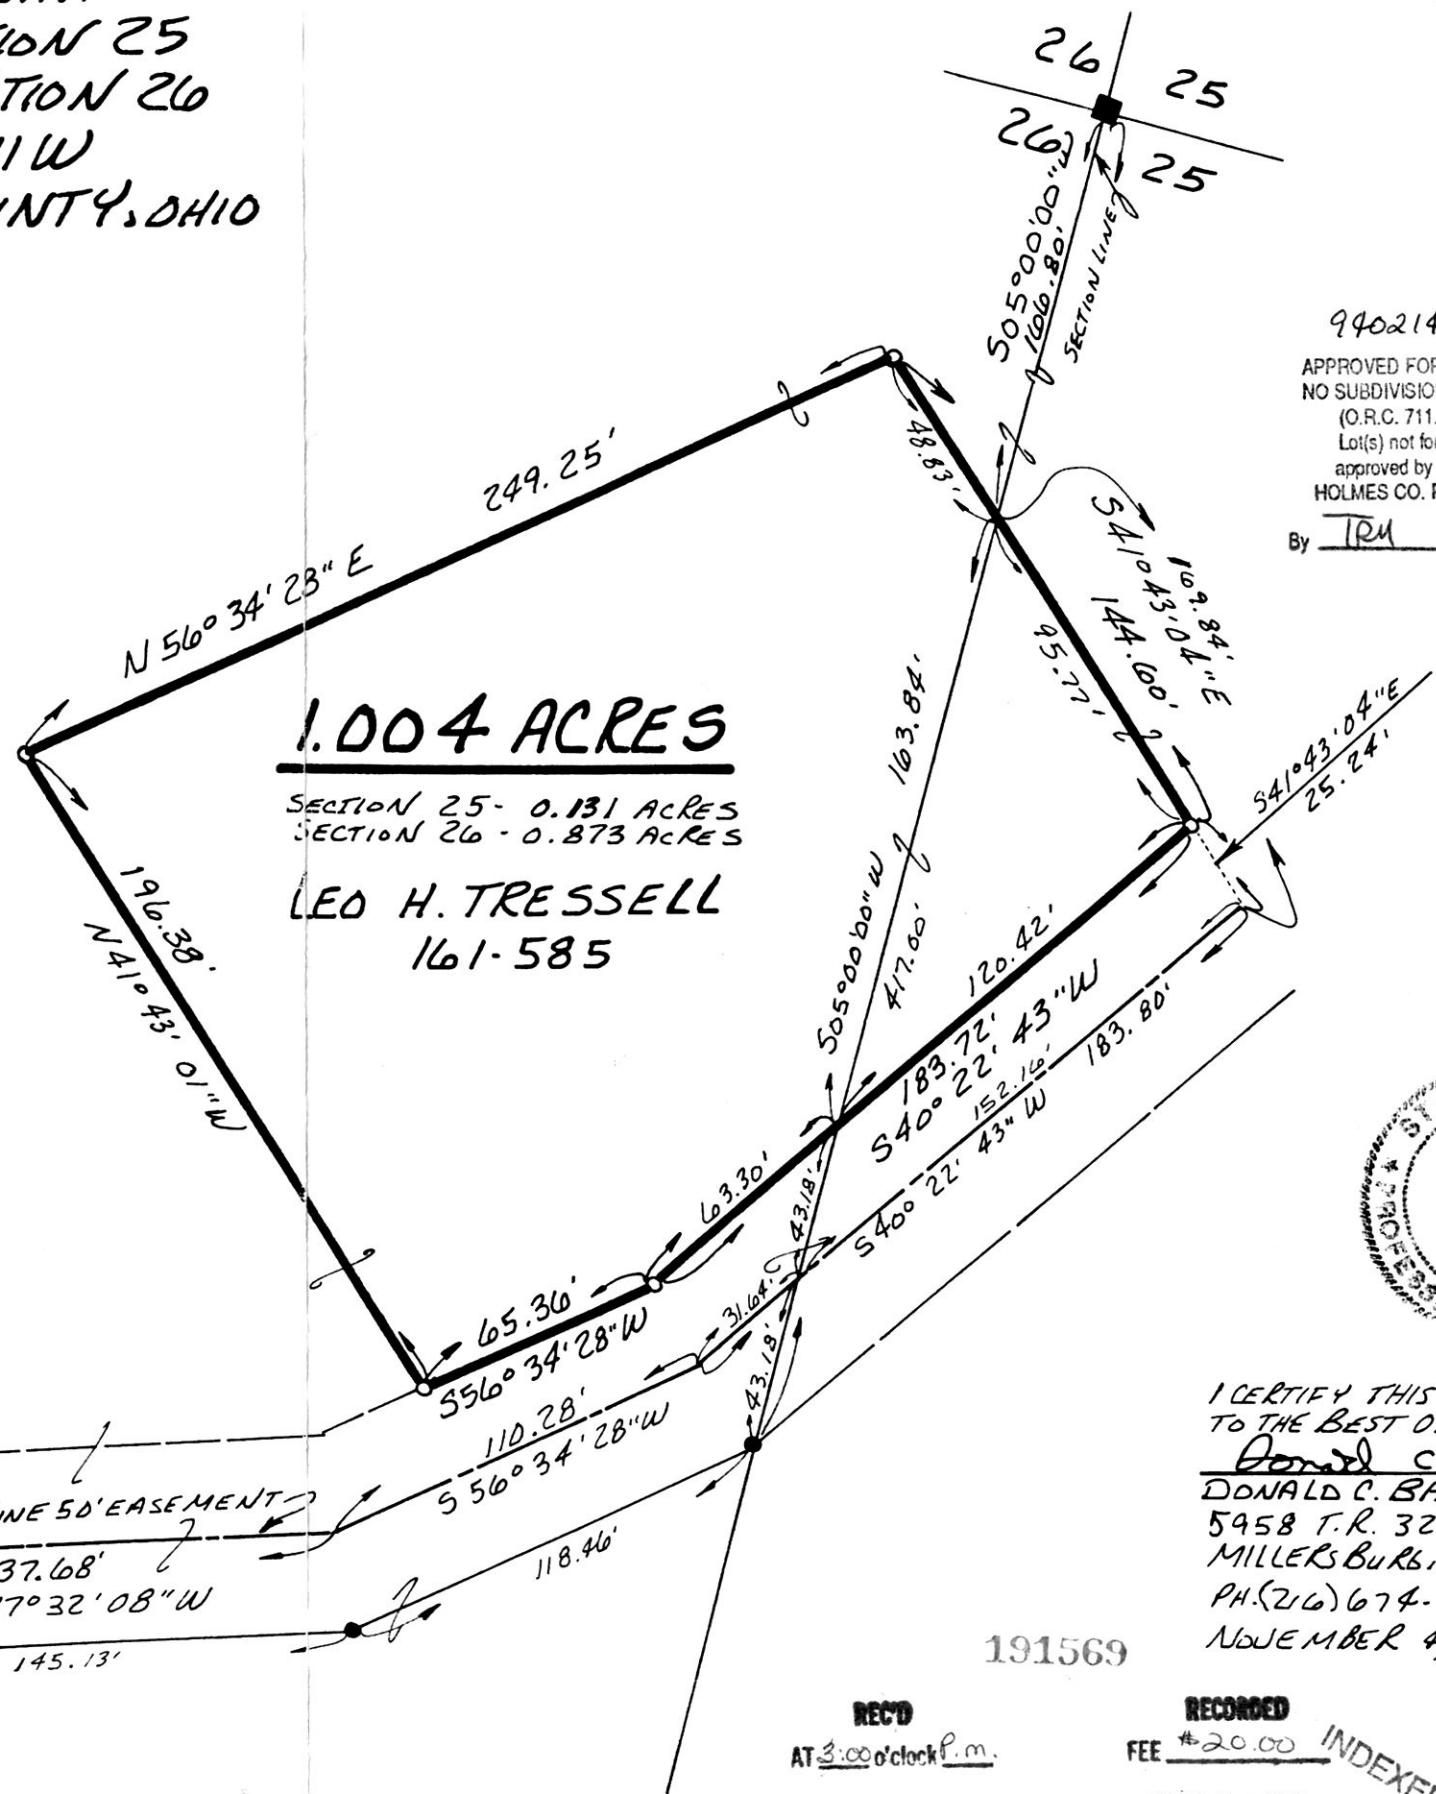

940214

APPROVED FOR TRANSFER ONLY
 NO SUBDIVISION PLAT REQUIRED
 (O.R.C. 711.001 & 711.131)
 Lot(s) not for building unless
 approved by Board of Health.
 HOLMES CO. PLANNING COMM.

By TRM Date 12-14-94



I CERTIFY THIS SURVEY TO BE CORRECT
 TO THE BEST OF MY KNOWLEDGE.

Donald C. Baker
 DONALD C. BAKER P.S. 6938
 5458 T.R. 322
 MILLERSBURG, OHIO 44654
 PH. (216) 674-4788
 NOVEMBER 4, 1994

191569

REC'D
 AT 3:00 o'clock P.M.

RECORDED
 FEE \$20.00 INDEXED

MAR 13 '95
 Plat

MAR 14 '95

VOL 14 PAGE 761
 DV 267 pg 869

Sally Miller RECORDER

PLAT APPROVED
12/14/94

59094B-MLS