

0 150 300 600

SCALE: 1" = 300'

- ▲ R.R. SPIKE FOUND
- STONE FOUND
- IRON PIN FOUND
- ⊙ P.K. NAIL SET
- 5/8" RE BAR WITH I.D. CAPSET
- I.D. CAP MARKED "BAKER 6938"

SALT CREEK TOWNSHIP
 N.W. QTR. SECTION 30
 T-15N ; R-12W
 HOLMES COUNTY, OHIO

HENRY CALDWELL HEADSTONE DATED 8-A-1849
 FOUND AT CORNER - WAYNE COUNTY
 SURVEY RECORD BOOK "O" PAGE 134
 CALL OUT THE ABOVE SAID HEADSTONE.


REFERENCES:

- DEED VOL. 241 PAGE 657
- " " 257 " 439
- DEED VOL. 243 " 94
- PLAT Vol. 12 PAGE 202
- DEED VOL. 223 PAGE 844
- " " 246 " 883
- BEARINGS FROM PLAT Vol. 12 Pg. 202

(A) JOSEPH M. & BRENDA A. MAY
 243-94

CURVE DATA

- Δ- 14°30'00"
- R- 498.22'
- ARC- 126.09'
- T- 63.38'
- CH- 125.75'
- ARB- S47°30'00"W

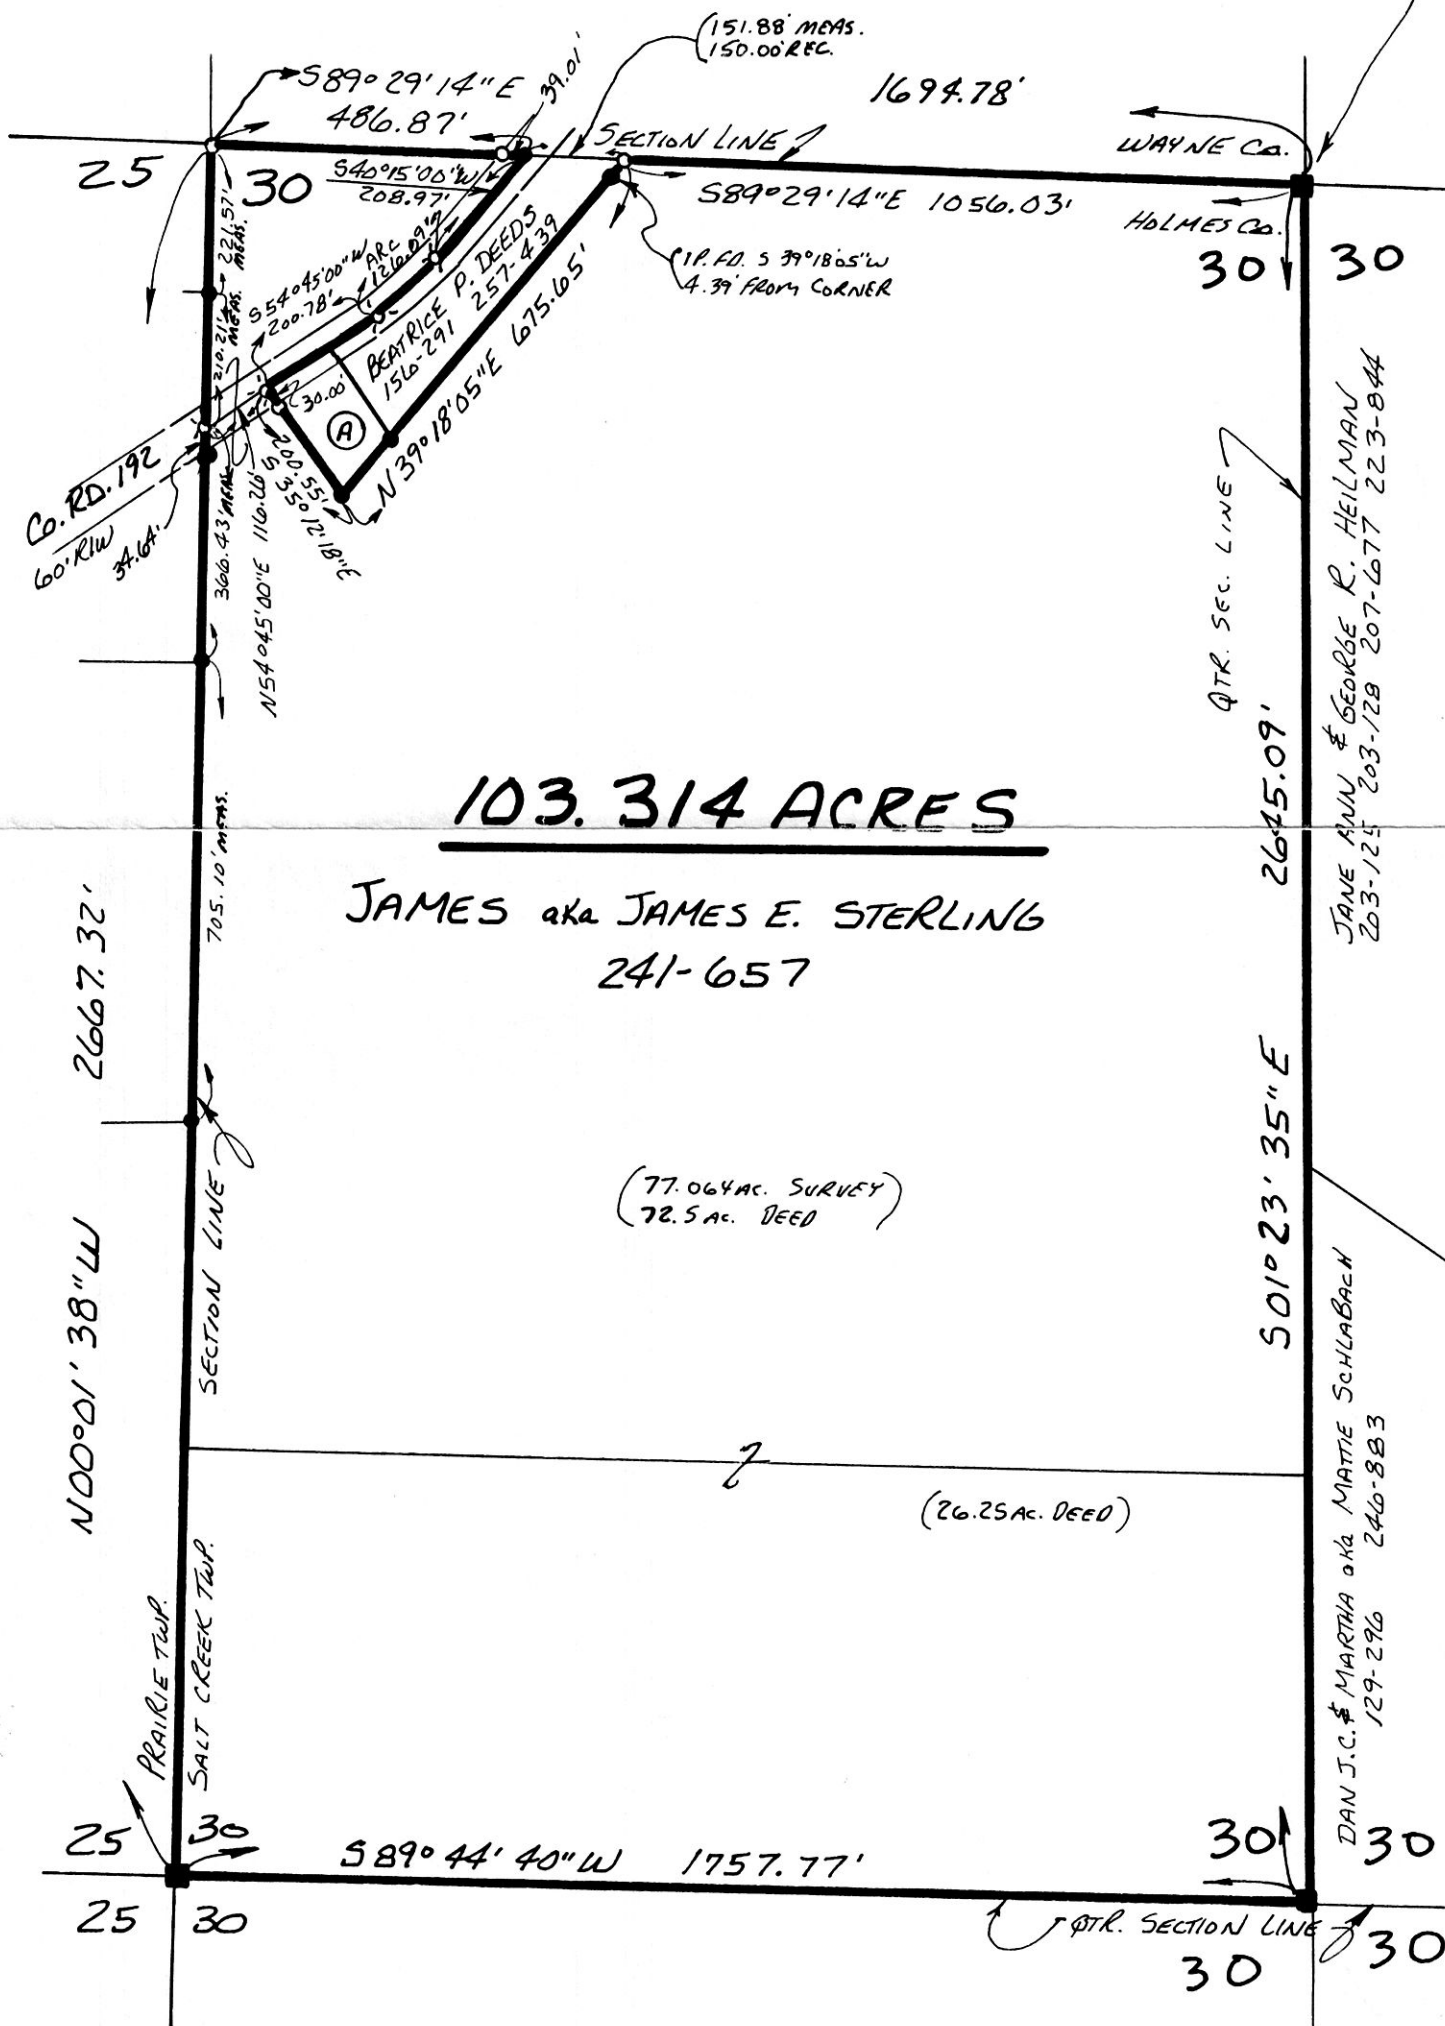

103.314 ACRES

JAMES aka JAMES E. STERLING
 241-657

(77.064 AC. SURVEY)
 72.5 AC. DEED

(26.25 AC. DEED)



I CERTIFY THIS SURVEY TO BE
 CORRECT TO THE BEST OF MY
 KNOWLEDGE.

Donald C. Baker
 DONALD C. BAKER P.S. 6938
 5958 T.R. 322
 MILLERSBURG, OHIO 44654
 PH. (616) 674-4788
 FEBRUARY 2, 1995

191571

REC'D
 AT 3:03 o'clock P.M.

RECORDED
 FEE \$20.00

INDEXED

MAR 13 '95
 Plat.

MAR 14 '95

VOL 14 PAGE 762
 OR 267 pg 872

Sally Miller RECORDER
 Marion Heaven

PLAT APPROVED
 3-13-95

3495-MLS