

VOL 14 PAGE 765

MECHANIC TOWNSHIP
N.E. QTR. SECTION 8 (FRACTIONAL)
T-8N ; R-6W
HOLMES COUNTY, OHIO



SCALE: 1"=100

- IRON PIN FOUND
- 5/8" RE BAR WITH I.D. CAP SET
- I.D. CAP MARKED "BAKER 6938"




I CERTIFY THIS SURVEY TO BE CORRECT
TO THE BEST OF MY KNOWLEDGE.

Donald C. Baker
DONALD C. BAKER P.S. 6938
5958 T.R. 322
MILLERSBURG, OHIO 44654
PH. (216) 674-4788
FEBRUARY 28, 1995

8095-MLS

REFERENCES:
 DEED Vol. 244 PAGE 100
 DEED Vol. 232 PAGE 516
 DEED Vol. 200 PAGE 409
 PLAT Vol. 4 PAGE 53
 PLAT Vol. 3 PAGE 50
 PLAT Vol. 14 PAGE 241
 DEED Vol. 207 PAGE 344
 PLAT Vol. 14 PAGE 522
 BEARINGS FROM PLAT Vol. 13
 PAGE 75.

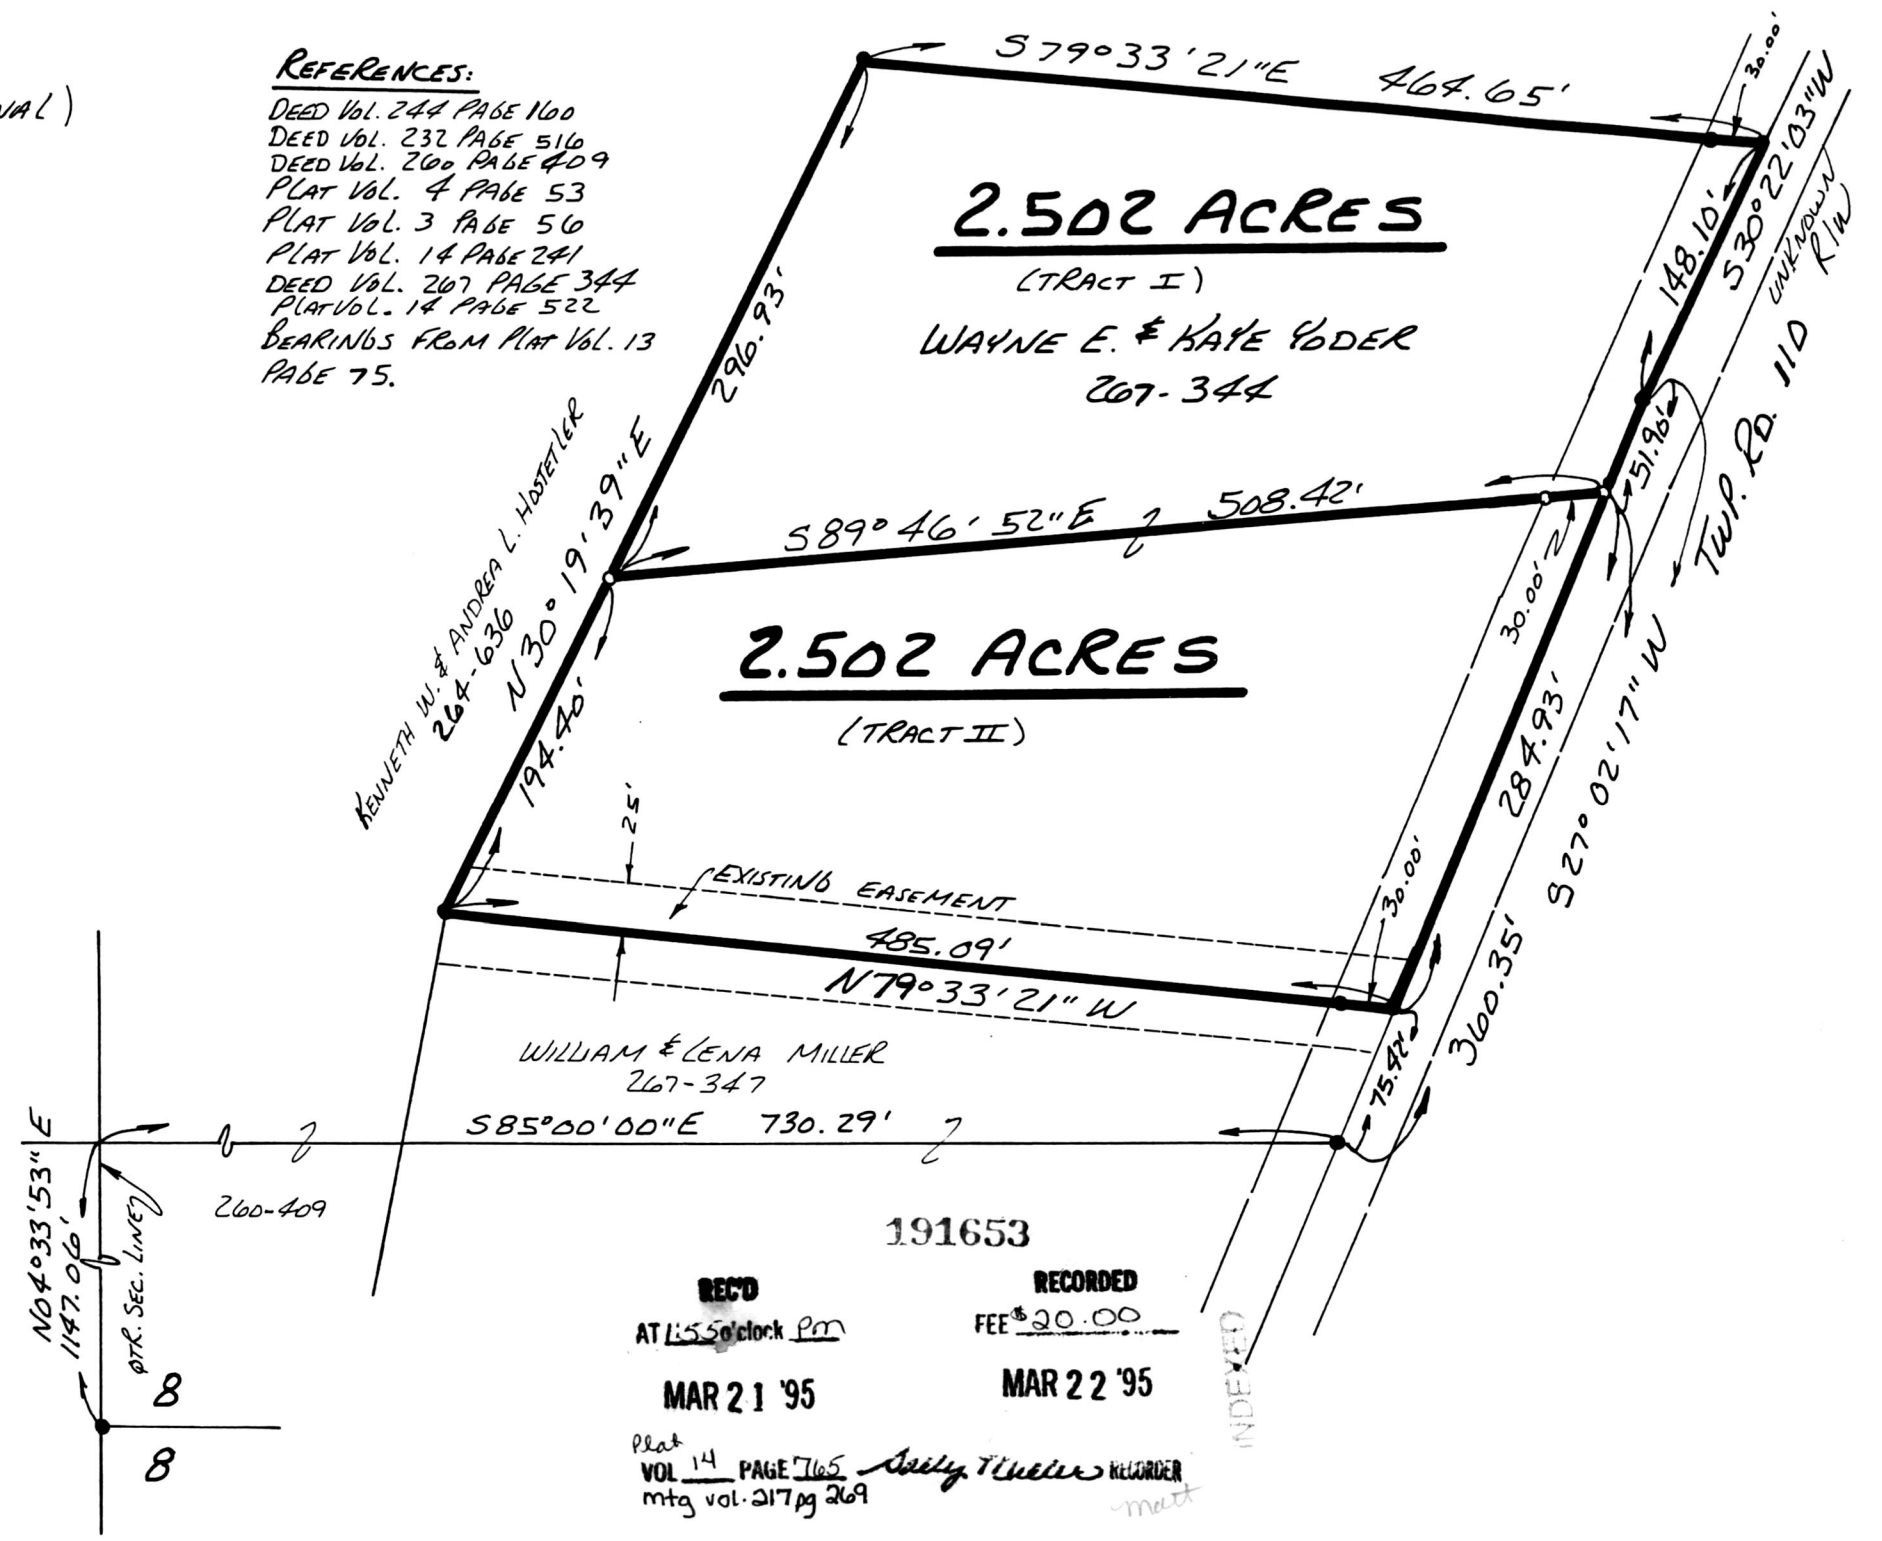

191653

REC'D AT 1:55 o'clock pm
 MAR 21 '95

RECORDED FEE \$20.00
 MAR 22 '95

Plat VOL 14 PAGE 765
 mtg vol. 217 pg 269

Sally Thelmer RECORDER
mett

INDEXED