



IVAN J. AND GLADYS M. TROYER
(178-634)
35.817^{ac}

VOL 14 PAGE 782

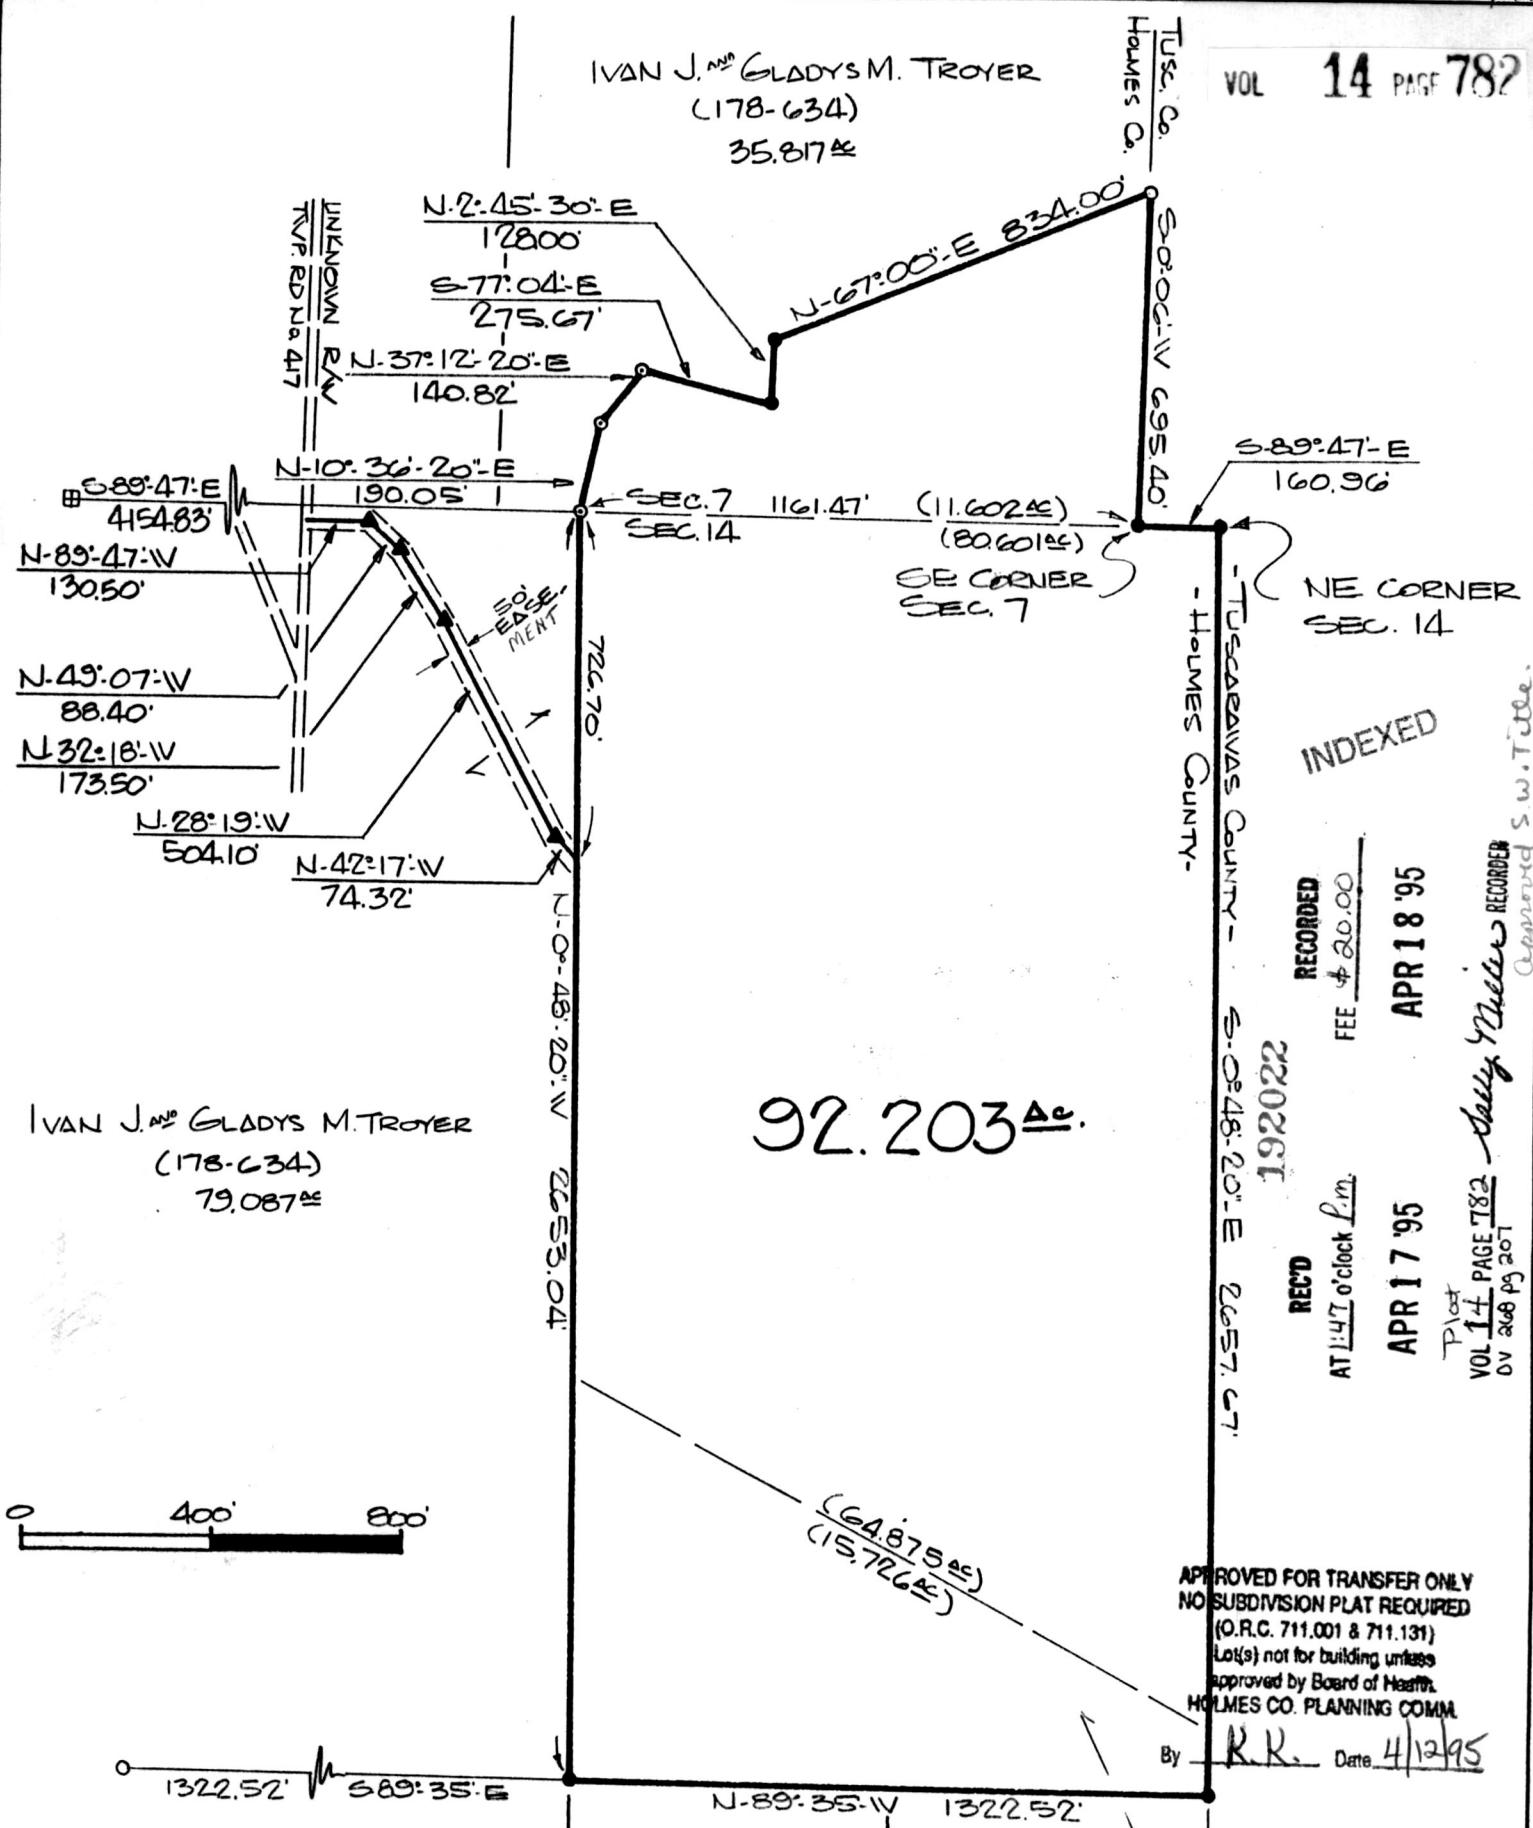

IVAN J. AND GLADYS M. TROYER
(178-634)
79.087^{ac}

92.203^{ac}

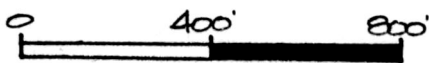

INDEXED

RECORDED
FEE \$ 80.00
APR 18 '95

REC'D
AT 1:47 o'clock P.M.
APR 17 '95

RECORDED
VOL 14 PAGE 782
BY Sally Miller
APPROVED S.W. TROYER

APPROVED FOR TRANSFER ONLY
NO SUBDIVISION PLAT REQUIRED
(O.R.C. 711.001 & 711.131)
Lot(s) not for building unless
approved by Board of Health.
HOLMES CO. PLANNING COMM.

By R.K. Date 4/12/95

- IRON PIN SET W/CAP STAMPED RON SMITH 5324. JERRY K. KOHL
- IRON PIN FOUND. 20.0^{ac}
- IRON PIPE FOUND. 20.0^{ac}
- STONE FOUND. NOTE: BRG'S ORIENTED TO MAGNETIC NORTH.



CERTIFICATE OF SURVEYOR

I the undersigned, hereby certify that this map is true and correct

Ronald L. Smith

REGISTERED SURVEYOR NO. 5324

Plat of Survey for
JERRY K. KOHL

RONALD L. SMITH

REGISTERED SURVEYOR NO. 5324

Located in NE QTR OF SEC. 14, AND SE QTR OF
SEC. 7, T-9, R-4, WALNUT CREEK TWP., HOLMES
Co., OHIO.

Ron Smith Surveying
4180 Murray Road, N.W.
Dover, Ohio 44622

Scale 1"=400' Date FEB. 4, '95

PLAT APPROVED
4/13/95 B