


FVOL 14 PAGE 787 pd. \$20.00

RICHLAND TOWNSHIP
N.W. QTR. SECTION 14
1-8N; R-9W
HOLMES COUNTY, OHIO

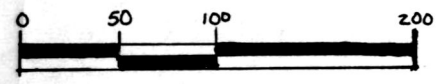

SCALE: 1" = 100'

- IRON PIN FOUND
- 5/8" RE BAR WITH I.D. CAP SET
I.D. CAP MARKED "BAKER 6938"

REFERENCES:

DEED VOL. 242 PAGE 10
 DEED VOL. 246 PAGE 550
 PLAT VOL. 12 PAGE 341
 PLAT VOL. 13 PAGE 49
 PLAT VOL. 13 PAGE 39
 BEARINGS FROM PLAT VOL. 13 PAGE 39




I CERTIFY THIS SURVEY TO BE
CORRECT TO THE BEST OF MY
KNOWLEDGE.

Donald C. Baker
 DONALD C. BAKER P.S. 6938
 5938 T.R. 322
 MILLERSBURG, OHIO 44654
 PH. (216) 674-4788
 APRIL 4, 1995
 19795 FJM

APPROVED FOR TRANSFER ONLY
 NO SUBDIVISION PLAT REQUIRED
 (O.R.C. 711.001 & 711.131)
 Lot(s) not for building unless
 approved by Board of Health.
 HOLMES CO. PLANNING COMM.

By Ten Date 4-24-95

192133

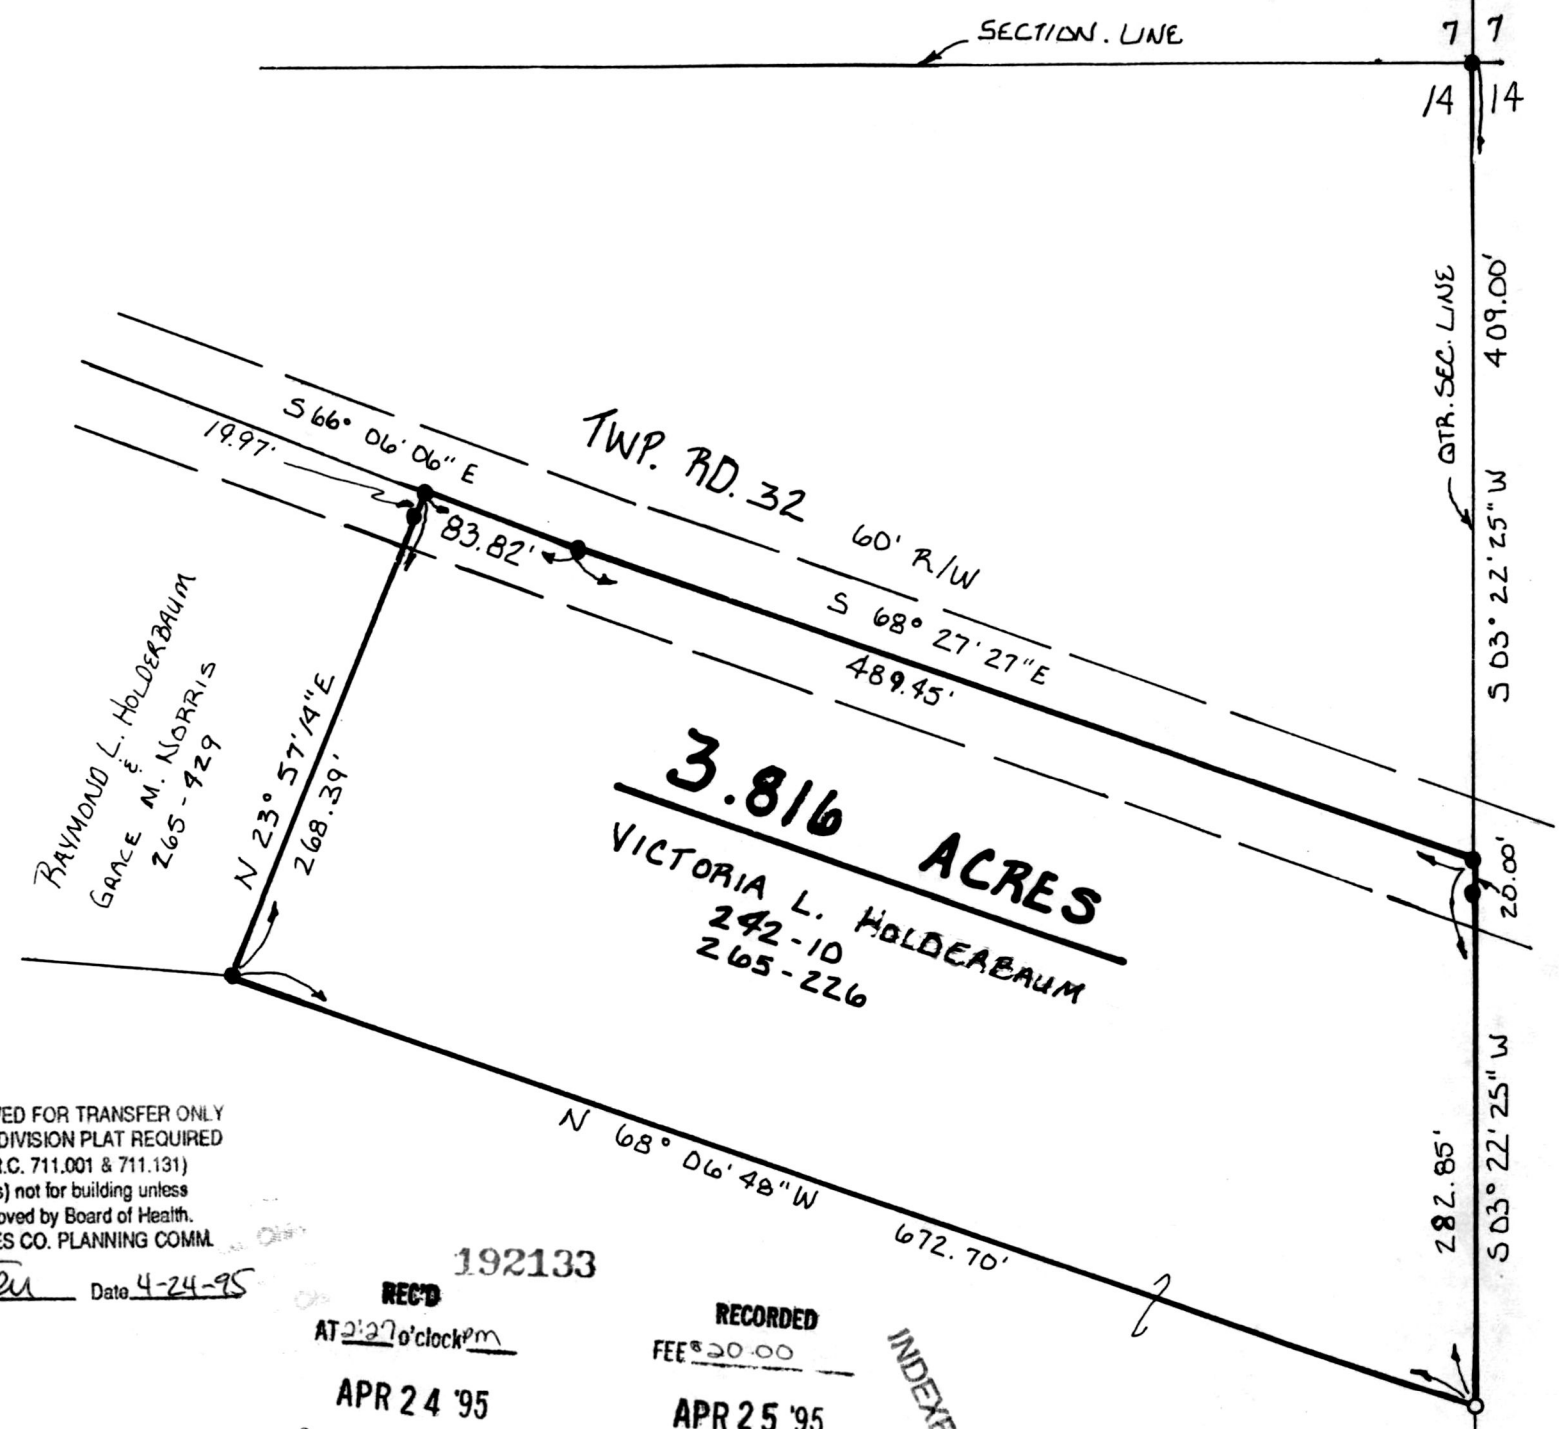

192133

REC'D
AT 2:27 o'clock PM

APR 24 '95

RECORDED
FEE \$20.00

APR 25 '95

INDEXED

Plat
 VOL 14 PAGE 787
 DV 268 pg 303
Sally Tinner
 RECORDS RR

PLAT APPROVED
4/24/95