


■ STONE FOUND

○ 5/8" REBAR WITH I.D. CAP SET  
I.D. CAP MARKED "BAKER 6938"

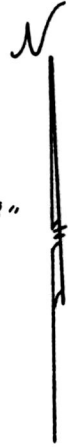


192256

WALNUT CREEK TOWNSHIP  
N.W. QTR. SECTION 4  
T-9N ; R-4W  
HOLMES COUNTY, OHIO

REFERENCES:

DEED VOL. 23 PAGE 291  
DEED VOL. 250 PAGE 849

BEARINGS FROM PLAT Vol. 7  
PAGE 612.

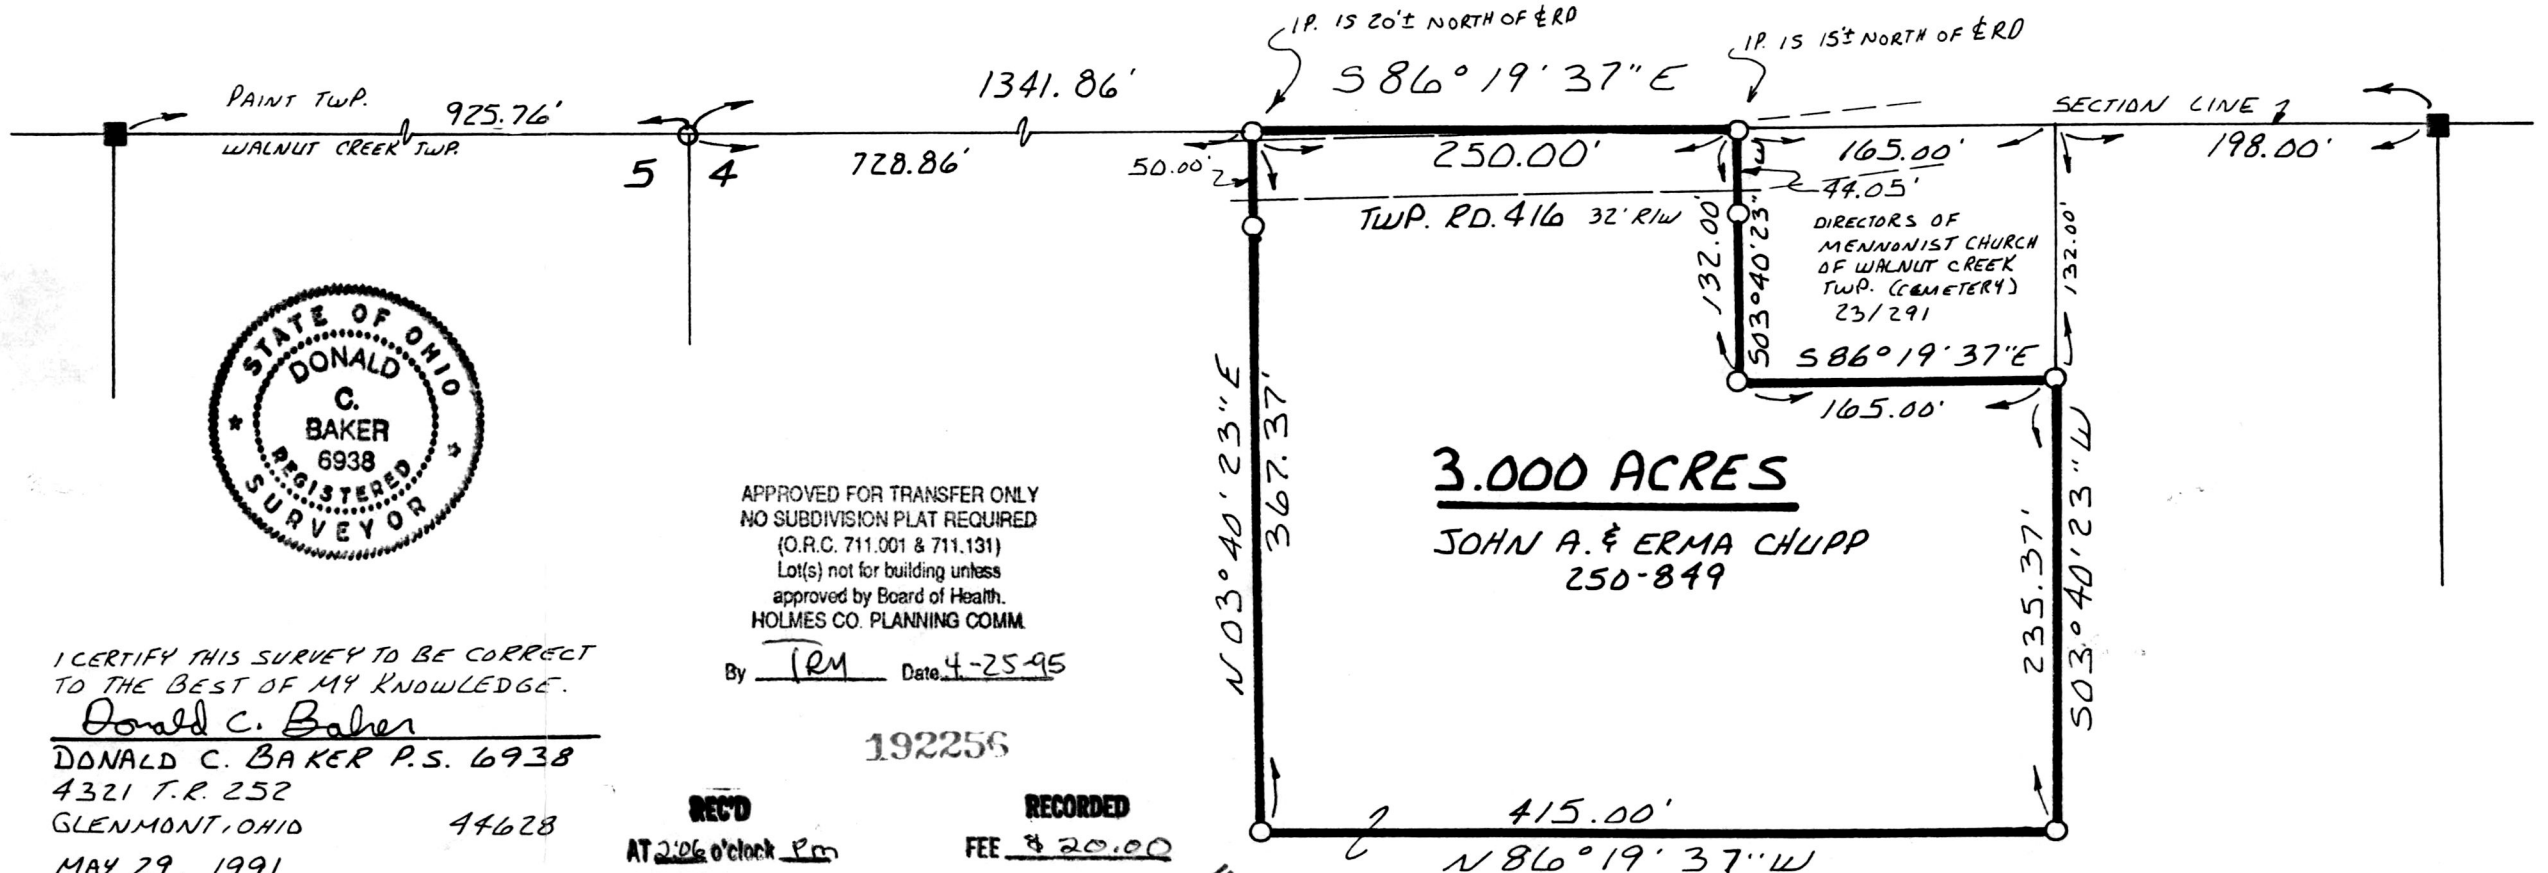

APPROVED FOR TRANSFER ONLY  
NO SUBDIVISION PLAT REQUIRED  
(O.R.C. 711.001 & 711.131)  
Lot(s) not for building unless  
approved by Board of Health.  
HOLMES CO. PLANNING COMM.

By IRM Date 4-25-95

I CERTIFY THIS SURVEY TO BE CORRECT  
TO THE BEST OF MY KNOWLEDGE.

Donald C. Baker  
DONALD C. BAKER P.S. 6938  
4321 T.R. 252  
GLENMONT, OHIO 44628

MAY 29, 1991  
REVISED OCT. 18, 1991  
1722-MLS

192256

REC'D  
AT 2:06 o'clock P.m.

MAY 2 '95

RECORDED  
FEE \$ 20.00

MAY 3 '95

INDEXED

Plat  
VOL 14 PAGE 789  
BY Arley Miller RECORDED  
BY 268 pg 388

PLAT APPROVED  
4/25/95 B