



MECHANIC TOWNSHIP N.E. & S.E. QTRS. SECTION 22 T. 8 N ; R. 6 W HOLMES COUNTY, OHIO

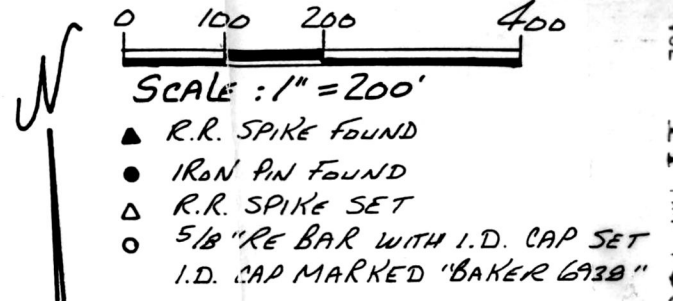

REFERENCES:

- DEED Vol. 204 PAGE 763
- DEED Vol. 152 PAGE 259
- DEED Vol. 254 PAGE 891

BEARINGS FROM DEED Vol. 254 PAGE 891

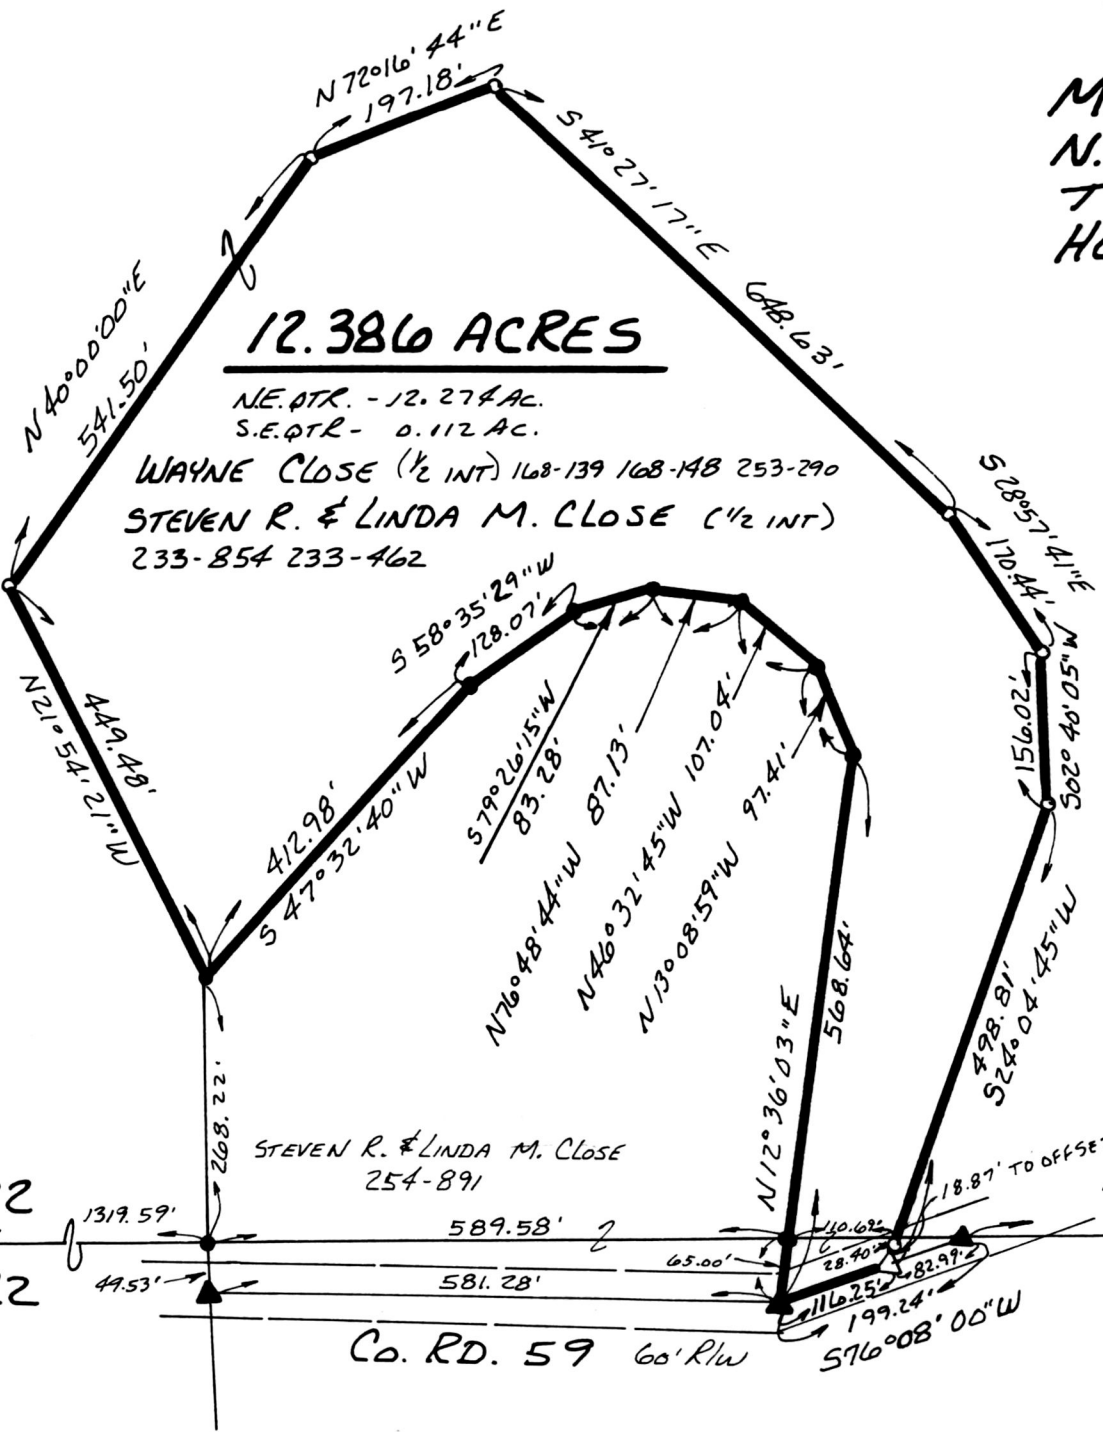

192297

REC'D AT 10:35 o'clock A.M.
MAY 4 '95

RECORDED FEE #20.00
MAY 5 '95

Plat.
VOL 14 PAGE 790 Sally Miller RECORDER
DV 268 pg 430 S.S.

INDEXED



I CERTIFY THIS SURVEY TO BE CORRECT TO THE BEST OF MY KNOWLEDGE.

Donald C. Baker
DONALD C. BAKER P.S. 6938
5958 T.R. 322
MILLERSBURG, OHIO 44654
PH. (216) 674-4788
MARCH 3, 1995

9495-MLS