


PRAIRIE TOWNSHIP
N.W. QTR. SECTION 4
T-13N; R-13W
HOLMES COUNTY, OHIO

VOL 14 PAGE 793

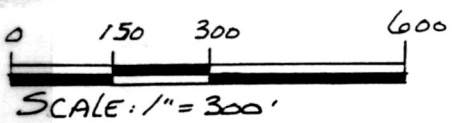

- STONE FOUND
- IRON PIN FOUND
- △ R.R. SPIKE SET
- 5/8" RE BAR WITH I.D. CAP SET (I.D. CAP MARKED "BAKER 6938")

REFERENCES:


DEED VOL. 228 PAGE 487
 " " 226 " 925
 " " 231 " 924
 PLAT VOL. 7 PAGE 689
 " " 6 " 88
 " " 10 " 588
 BEARINGS FROM PLAT VOL. 10 PAGE 588



I CERTIFY THIS SURVEY TO BE CORRECT TO THE BEST OF MY KNOWLEDGE.

Donald C. Baker
 DONALD C. BAKER P.S. 6938
 5958 T.R. 322
 MILLERSBURG, OHIO 44654
 PH. (216) 674-4788
 APRIL 18, 1995

13695-MLS

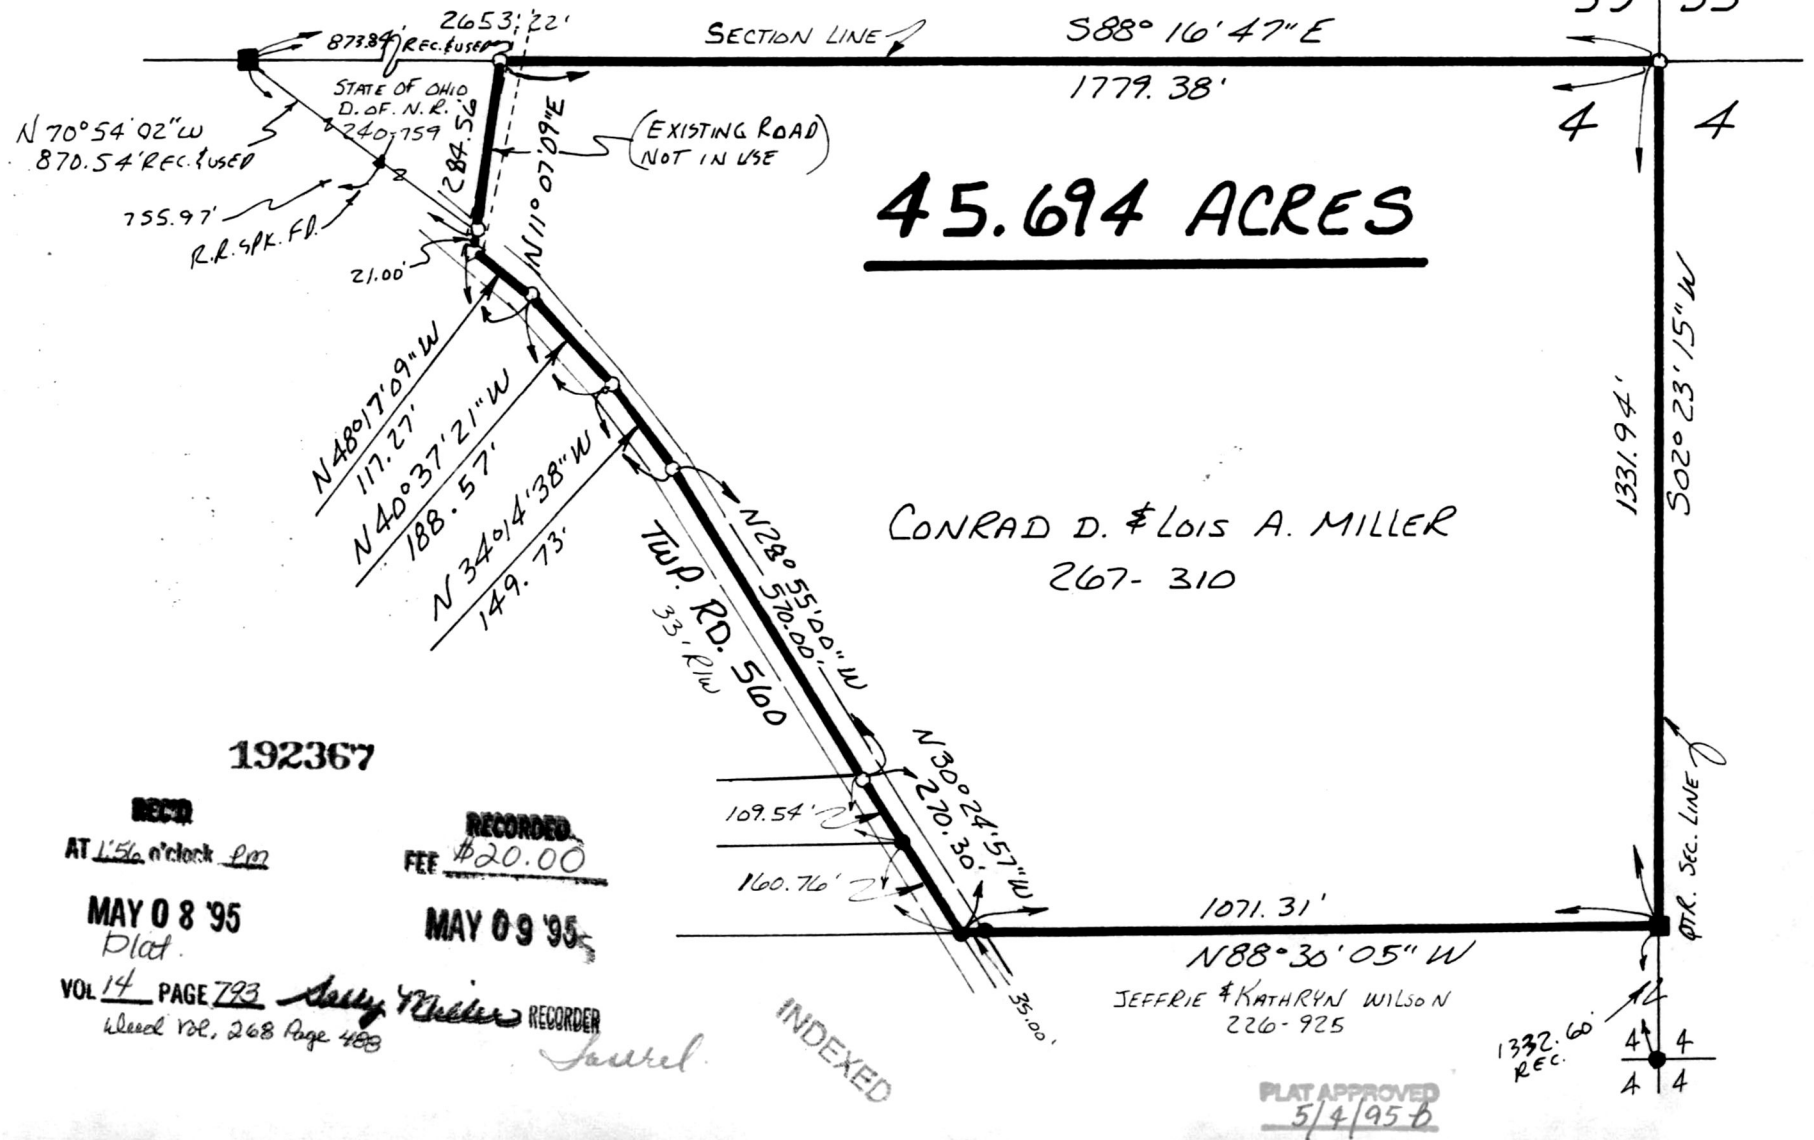

192367

REC'D AT 1:56 o'clock PM

RECORDED FEE \$20.00

MAY 08 '95 Plat.

MAY 09 '95

VOL 14 PAGE 793
 Deed Vol. 268 Page 488
 Sally Miller RECORDER
 Journal

INDEXED

PLAT APPROVED 5/4/95 b