


SURVEY PLAT of a 5.000 ACRE PARCEL

PART OF LOT 33- 2nd QUARTER
T-9-N, R-7-W
Hardy Township
HOLMES COUNTY, OHIO

VOL 14 PAGE 802

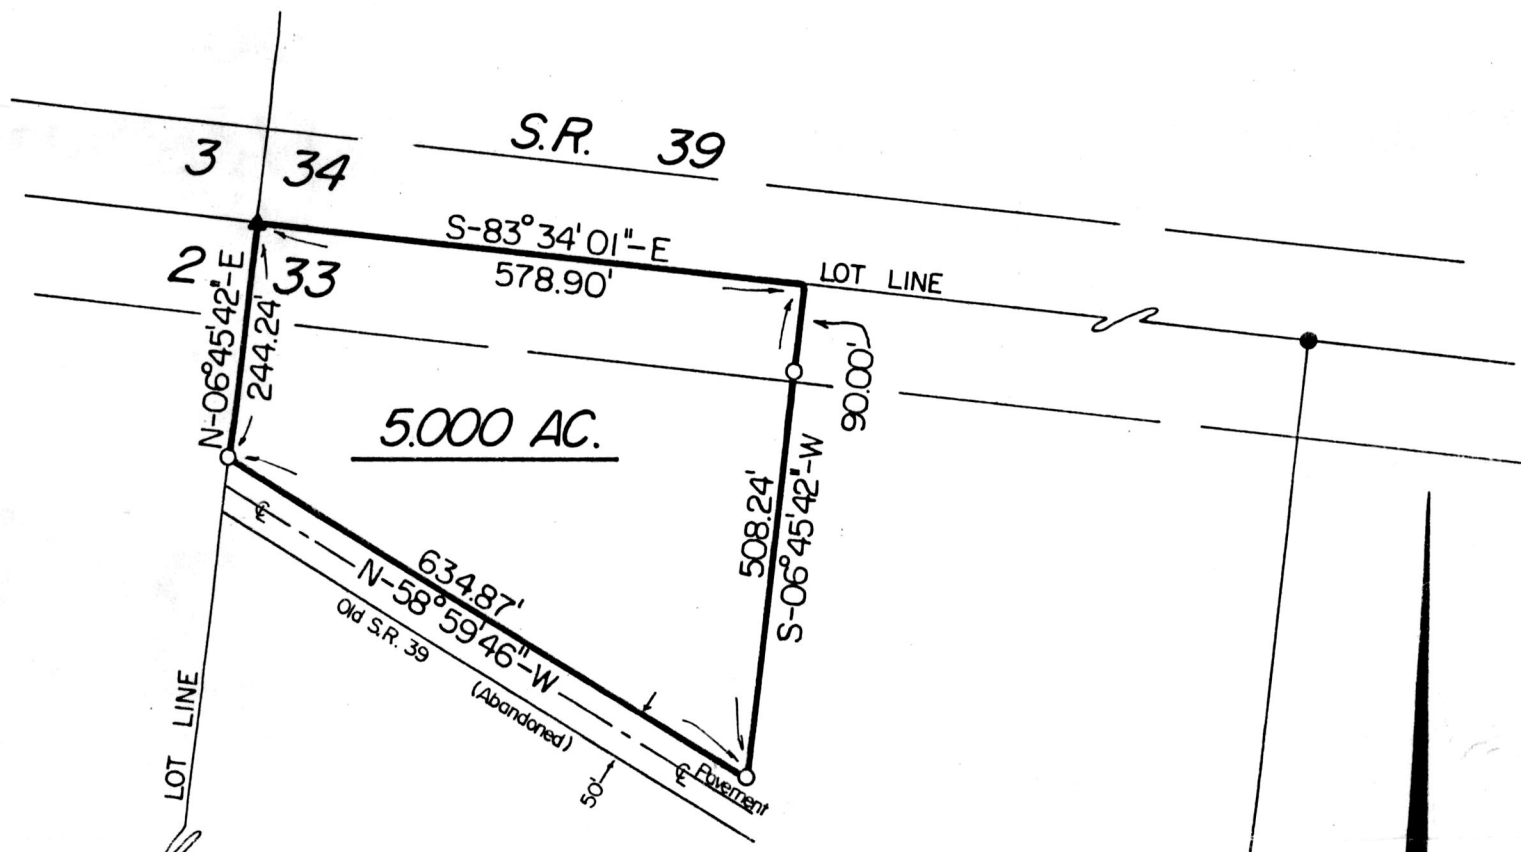

Grantor: Ruth A. Hipp
Deed Vol. 164, Pg. 375


REC'D 192562 RECORDED
AT 2:45 o'clock P.M. FEE \$20.00
MAY 22 '95 MAY 23 '95

INDEXED



Plat
VOL 14 PAGE 802
BY 268 pg 638 *Rudolph* RECORDER

IP Ft. 5' E. OF LOT COR.

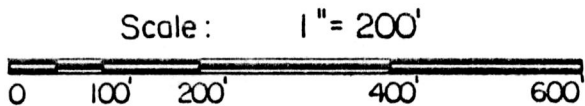

- Stone Corner
- Iron Pipe or Pin Fd.
- ▲ RR Spike Fd. In Roadway
- △ RR Spike Set In Roadway
- 5/8" x 30" Rebar With Yellow Plastic Cap
Marked RUDOLPH Set
6449

I Certify This Survey And Plat To Be
Correct To The Best Of My Knowledge.

60991 *Ronald G. Rudolph P.S.*
Date Ronald G. Rudolph P.S. No. 6449
R.G. RUDOLPH SURVEYING, INC.
405 W. Liberty St.
Wooster, Ohio 44691



Job No. 4847

PLAT APPROVED
3/22/95