


RIPLEY TOWNSHIP
N.W. QTR. SECTION 11
T-17Nj R-14 W
HOLMES COUNTY, OHIO

192636

BEARINGS FROM PLAT Vol. 7 PAGE 29

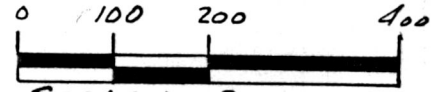

SCALE: 1" = 200'

- ▲ R.R. SPIKE FOUND
- IRON PIN FOUND
- 5/8" RE BAR WITH I.D. CAP SET
- I.D. CAP MARKED "BAKER 6938"

REFERENCES:


- DEED Vol. 226 PAGE 33
- DEED Vol. 183 PAGE 752
- DEED Vol. 183 PAGE 740
- PLAT Vol. 7 PAGE 29

pd. 800.00

(TRACT I)
DEED Vol. 226 PAGE 33

(TRACT II)

LENN E. ZIMMERMAN
133-315 226-33

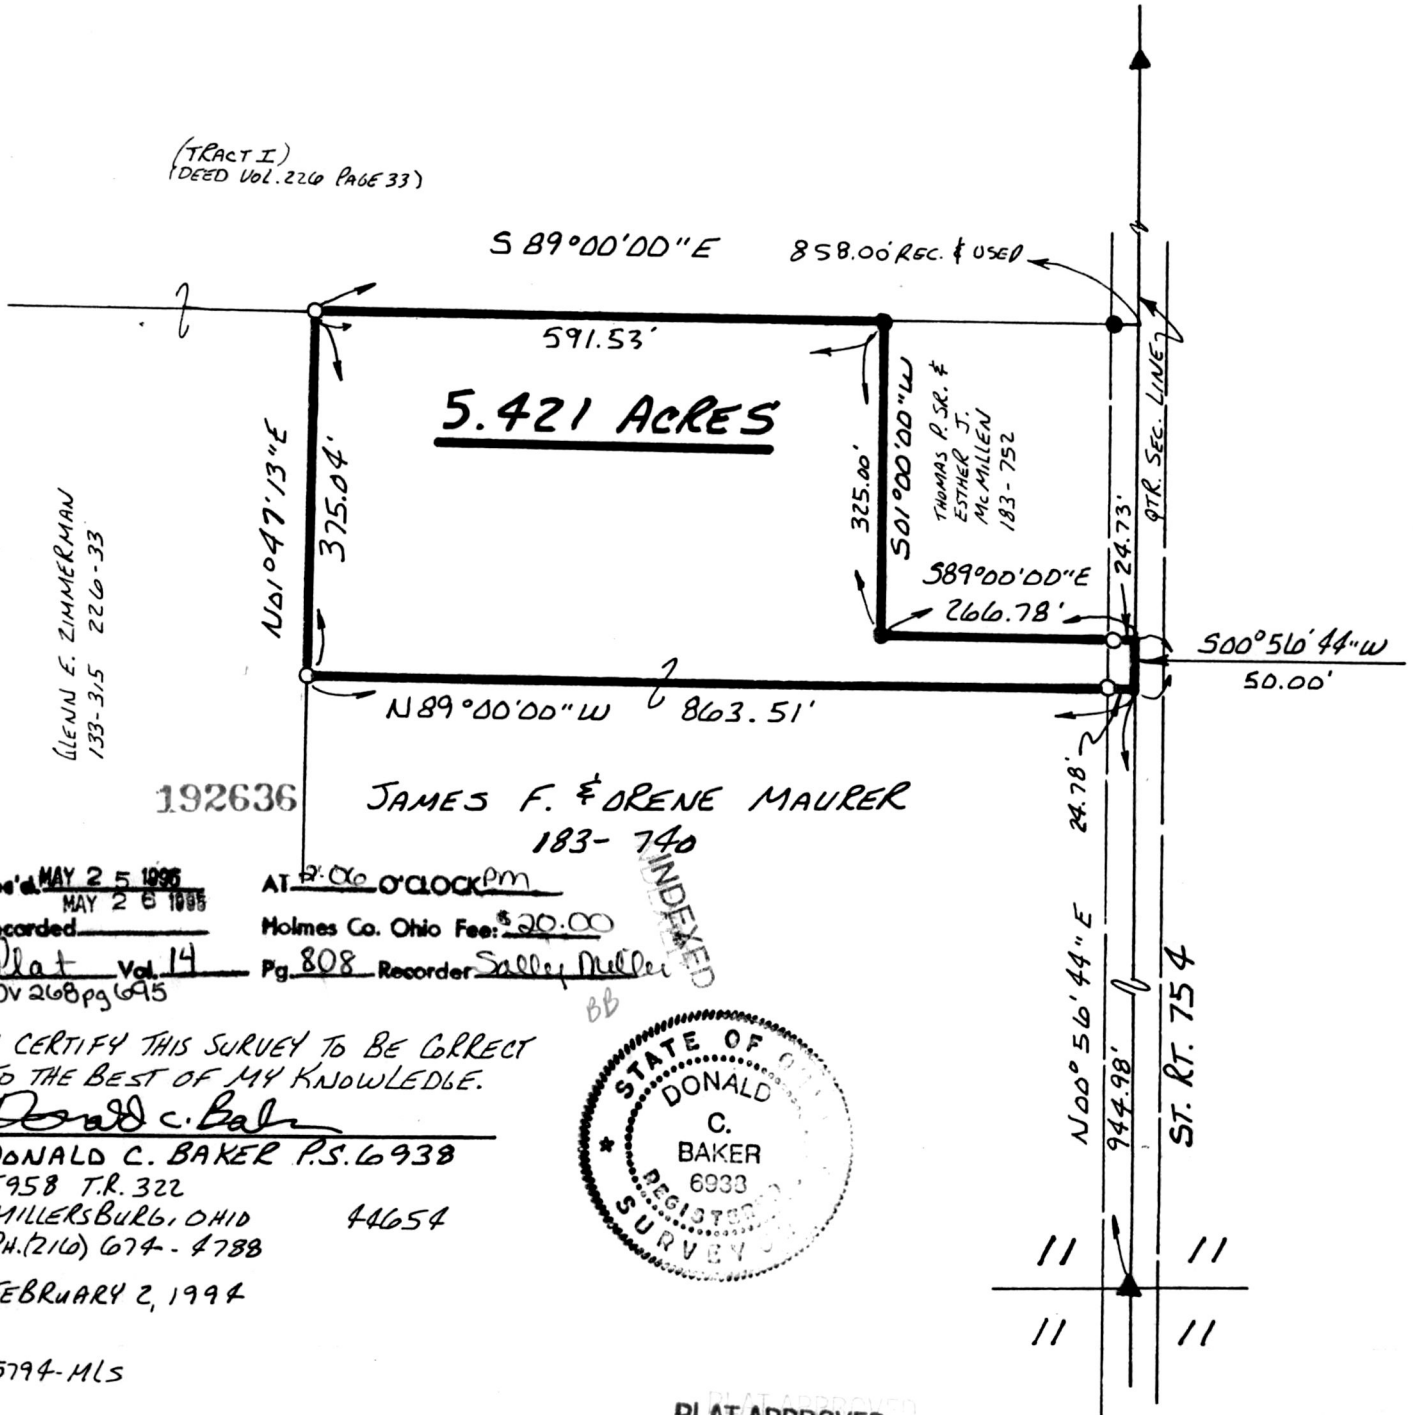

192636

JAMES F. & DRENE MAURER
183-740

Rec'd MAY 25 1995
MAY 28 1995

AT 9:00 O'CLOCK pm
Holmes Co. Ohio Fee: \$20.00


Plat Vol. 14
OV 268 pg 695

Pg. 808 Recorder Sally Miller

INDEXED

I CERTIFY THIS SURVEY TO BE CORRECT
TO THE BEST OF MY KNOWLEDGE.

Donald C. Baker
DONALD C. BAKER P.S. 6938
5958 T.R. 322
MILLERSBURG, OHIO 44654
PH. (216) 674-4788

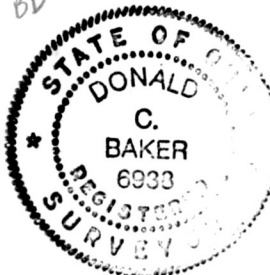

FEBRUARY 2, 1994

5794-MLS

PLAT APPROVED

5/24/95