


SCALE: 1" = 200'
• IRON PIN FOUND
○ 5/8" RE BAR WITH I.D. CAP SET
(I.D. CAP MARKED "BAKER 6938")

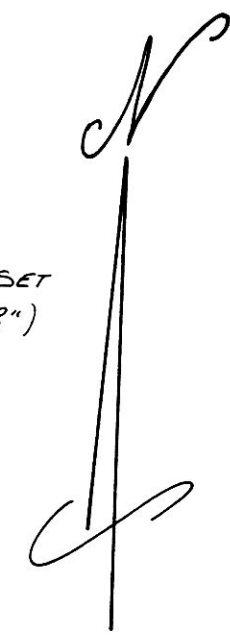


PRAIRIE TOWNSHIP
N.E. QTR. SECTION 15
N.W. QTR. SECTION 14
T-13N; R-13W
HOLMES COUNTY, OHIO

REFERENCES:
DEED VOL. 208 PAGE 504
" " 252 " 555
" " 200 " 821

PLAT VOL. 8 PAGE 273
" " 9 " 12
" " 8 " 730
" " 6 " 19
SURVEY RECORD 5 PAGE 141

BEARINGS ALONG S.R. 83 FROM PLAT VOL. 8 PAGE 730

Ⓐ CLYDE M. CUNNINGHAM 212-562

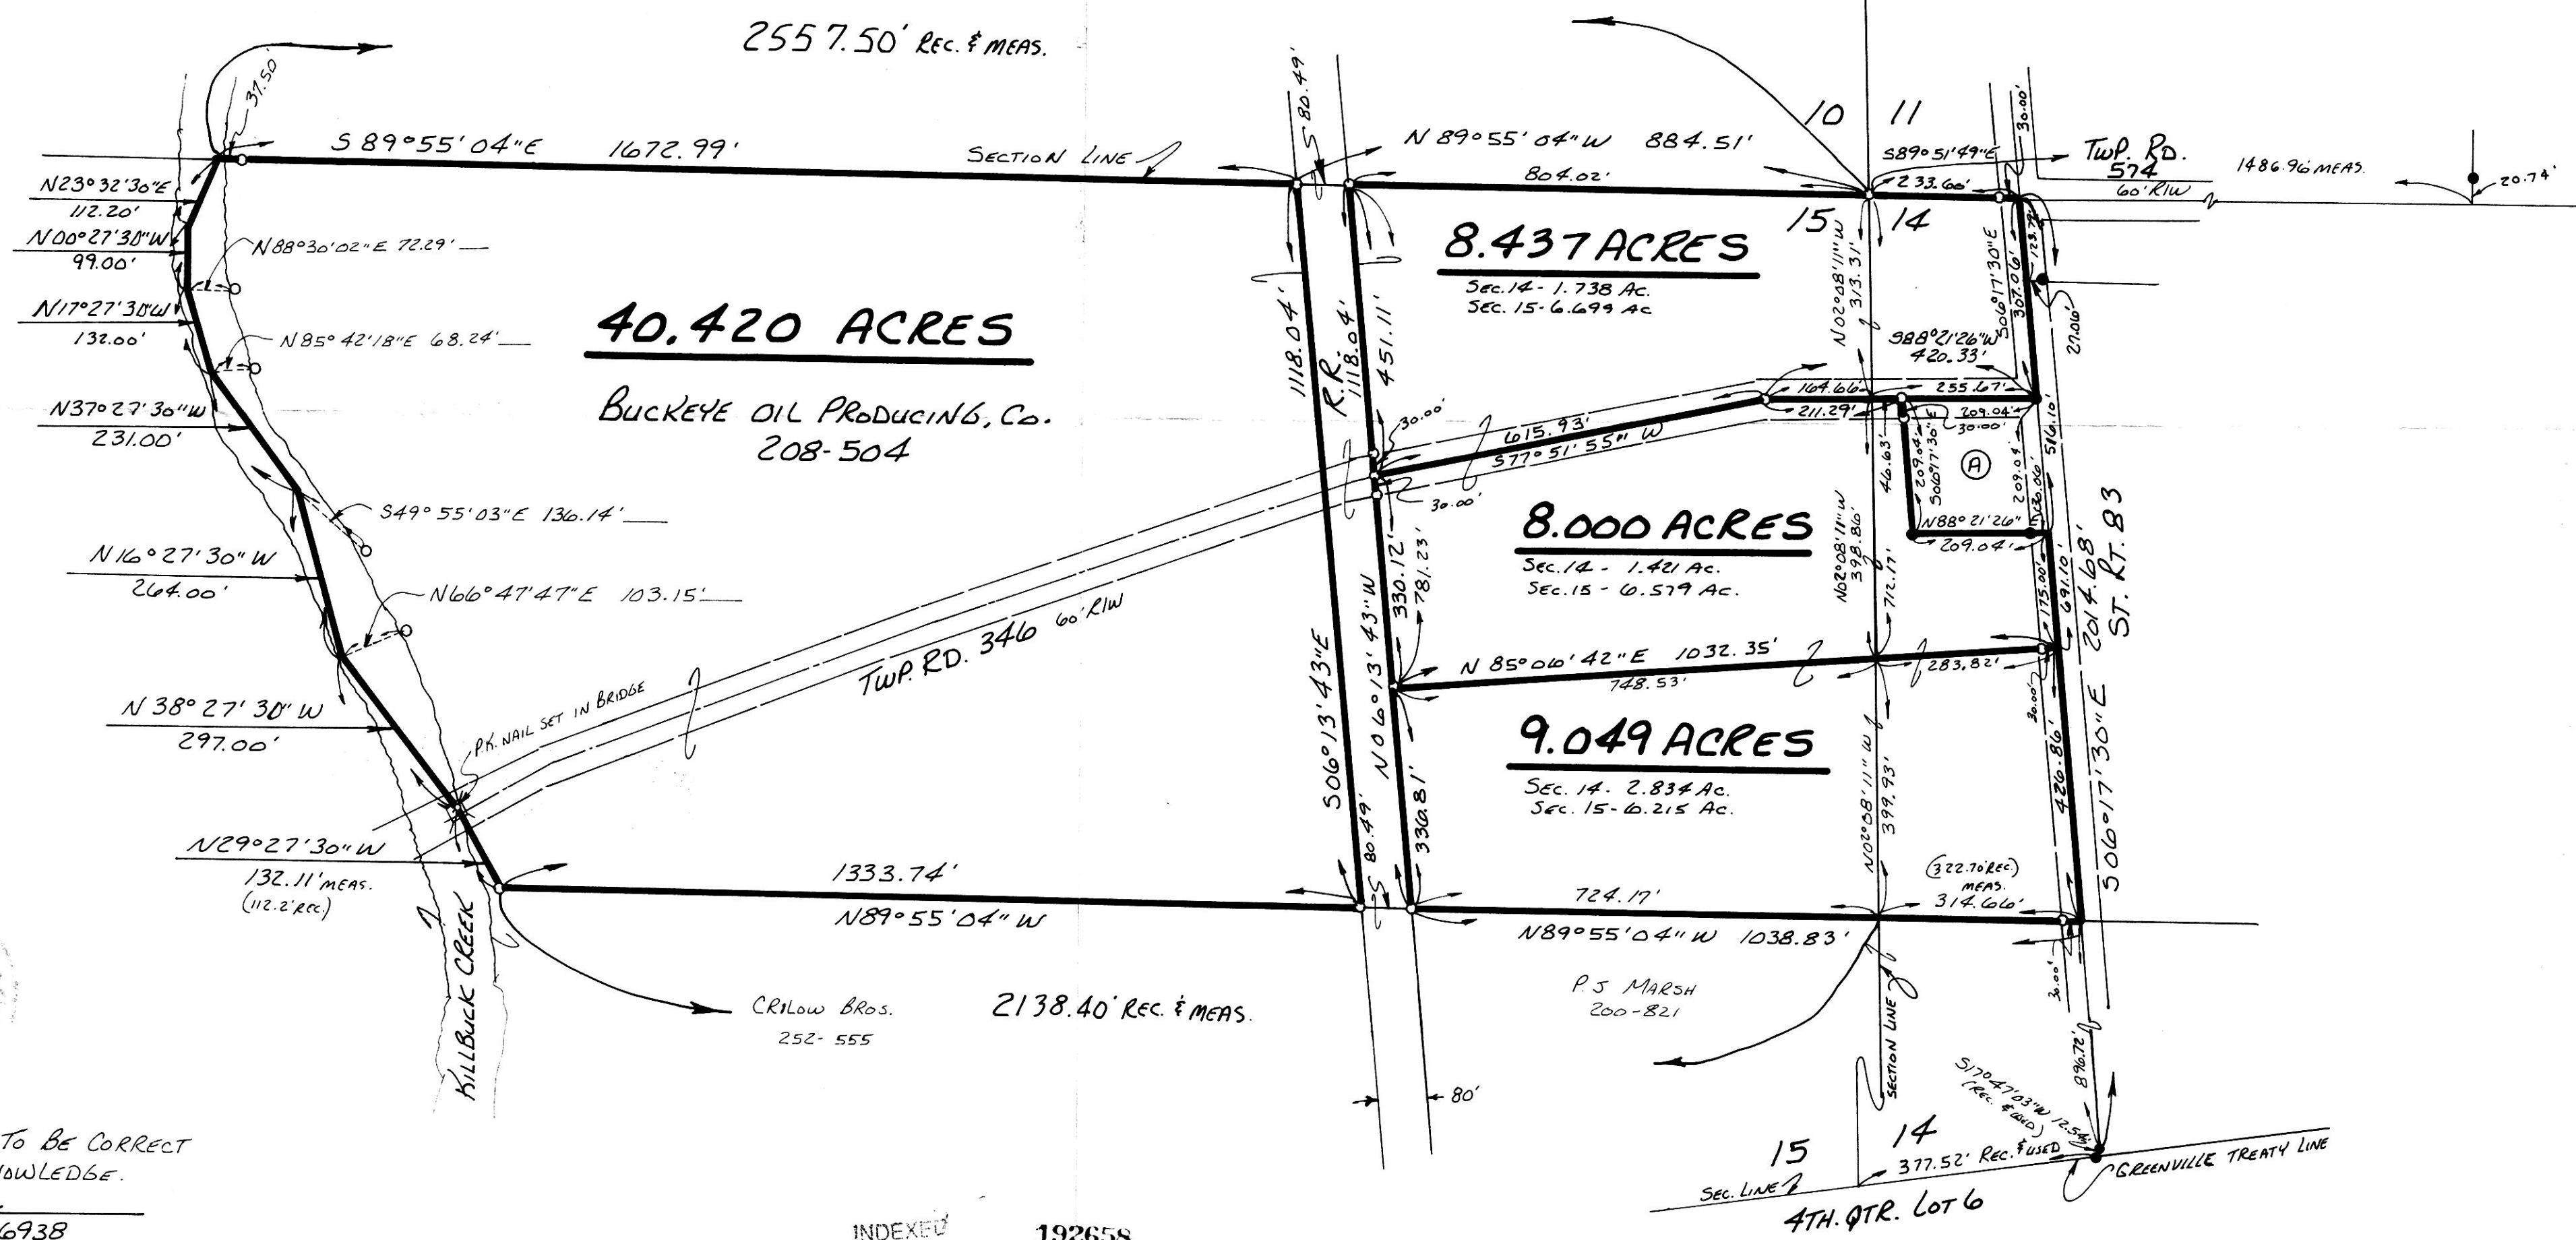

I CERTIFY THIS SURVEY TO BE CORRECT TO THE BEST OF MY KNOWLEDGE.

Donald C. Baker
DONALD C. BAKER P.S. 6938
5958 T.R. 322
MILLERSBURG, OHIO 44654
Ph. (216) 674-4788

APRIL 28, 1995
17695-ML5

INDEXED 192658

RECORDED
AT 11:13 AM
MAY 26 1995
Plat
VOL 14 PAGE 811

RECORDED
FEE \$ 21.50
MAY 30 1995

Deed Vol. 268 Page 721