



REFERENCES:

- DEED VOL. 189 PAGE 597
- " " 237 " 65
- " " 124 " 135
- " " 208 " 303
- " " 176 " 433
- " " 173 " 256
- SURVEY RECORD 1 PAGE 248
- " " 5 " 166
- " " 4 " 37
- " " 4 " 36
- " " 4 " 38

KNOX TOWNSHIP
 1ST. QTR. LOTS 16 & 17
 T-9N ; R-9W
 HOLMES COUNTY, OHIO

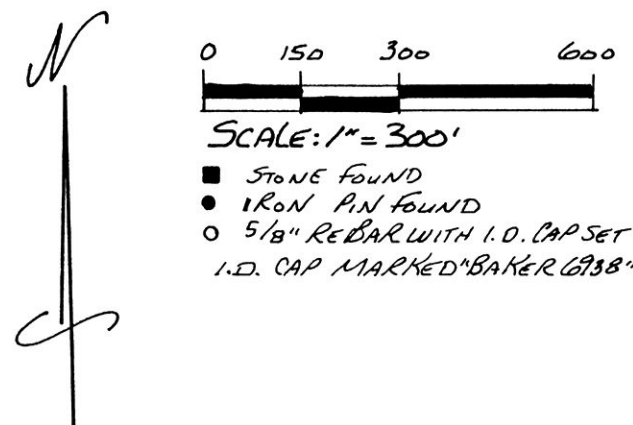

BEARINGS FROM PLAT VOL. 266 PAGE 138

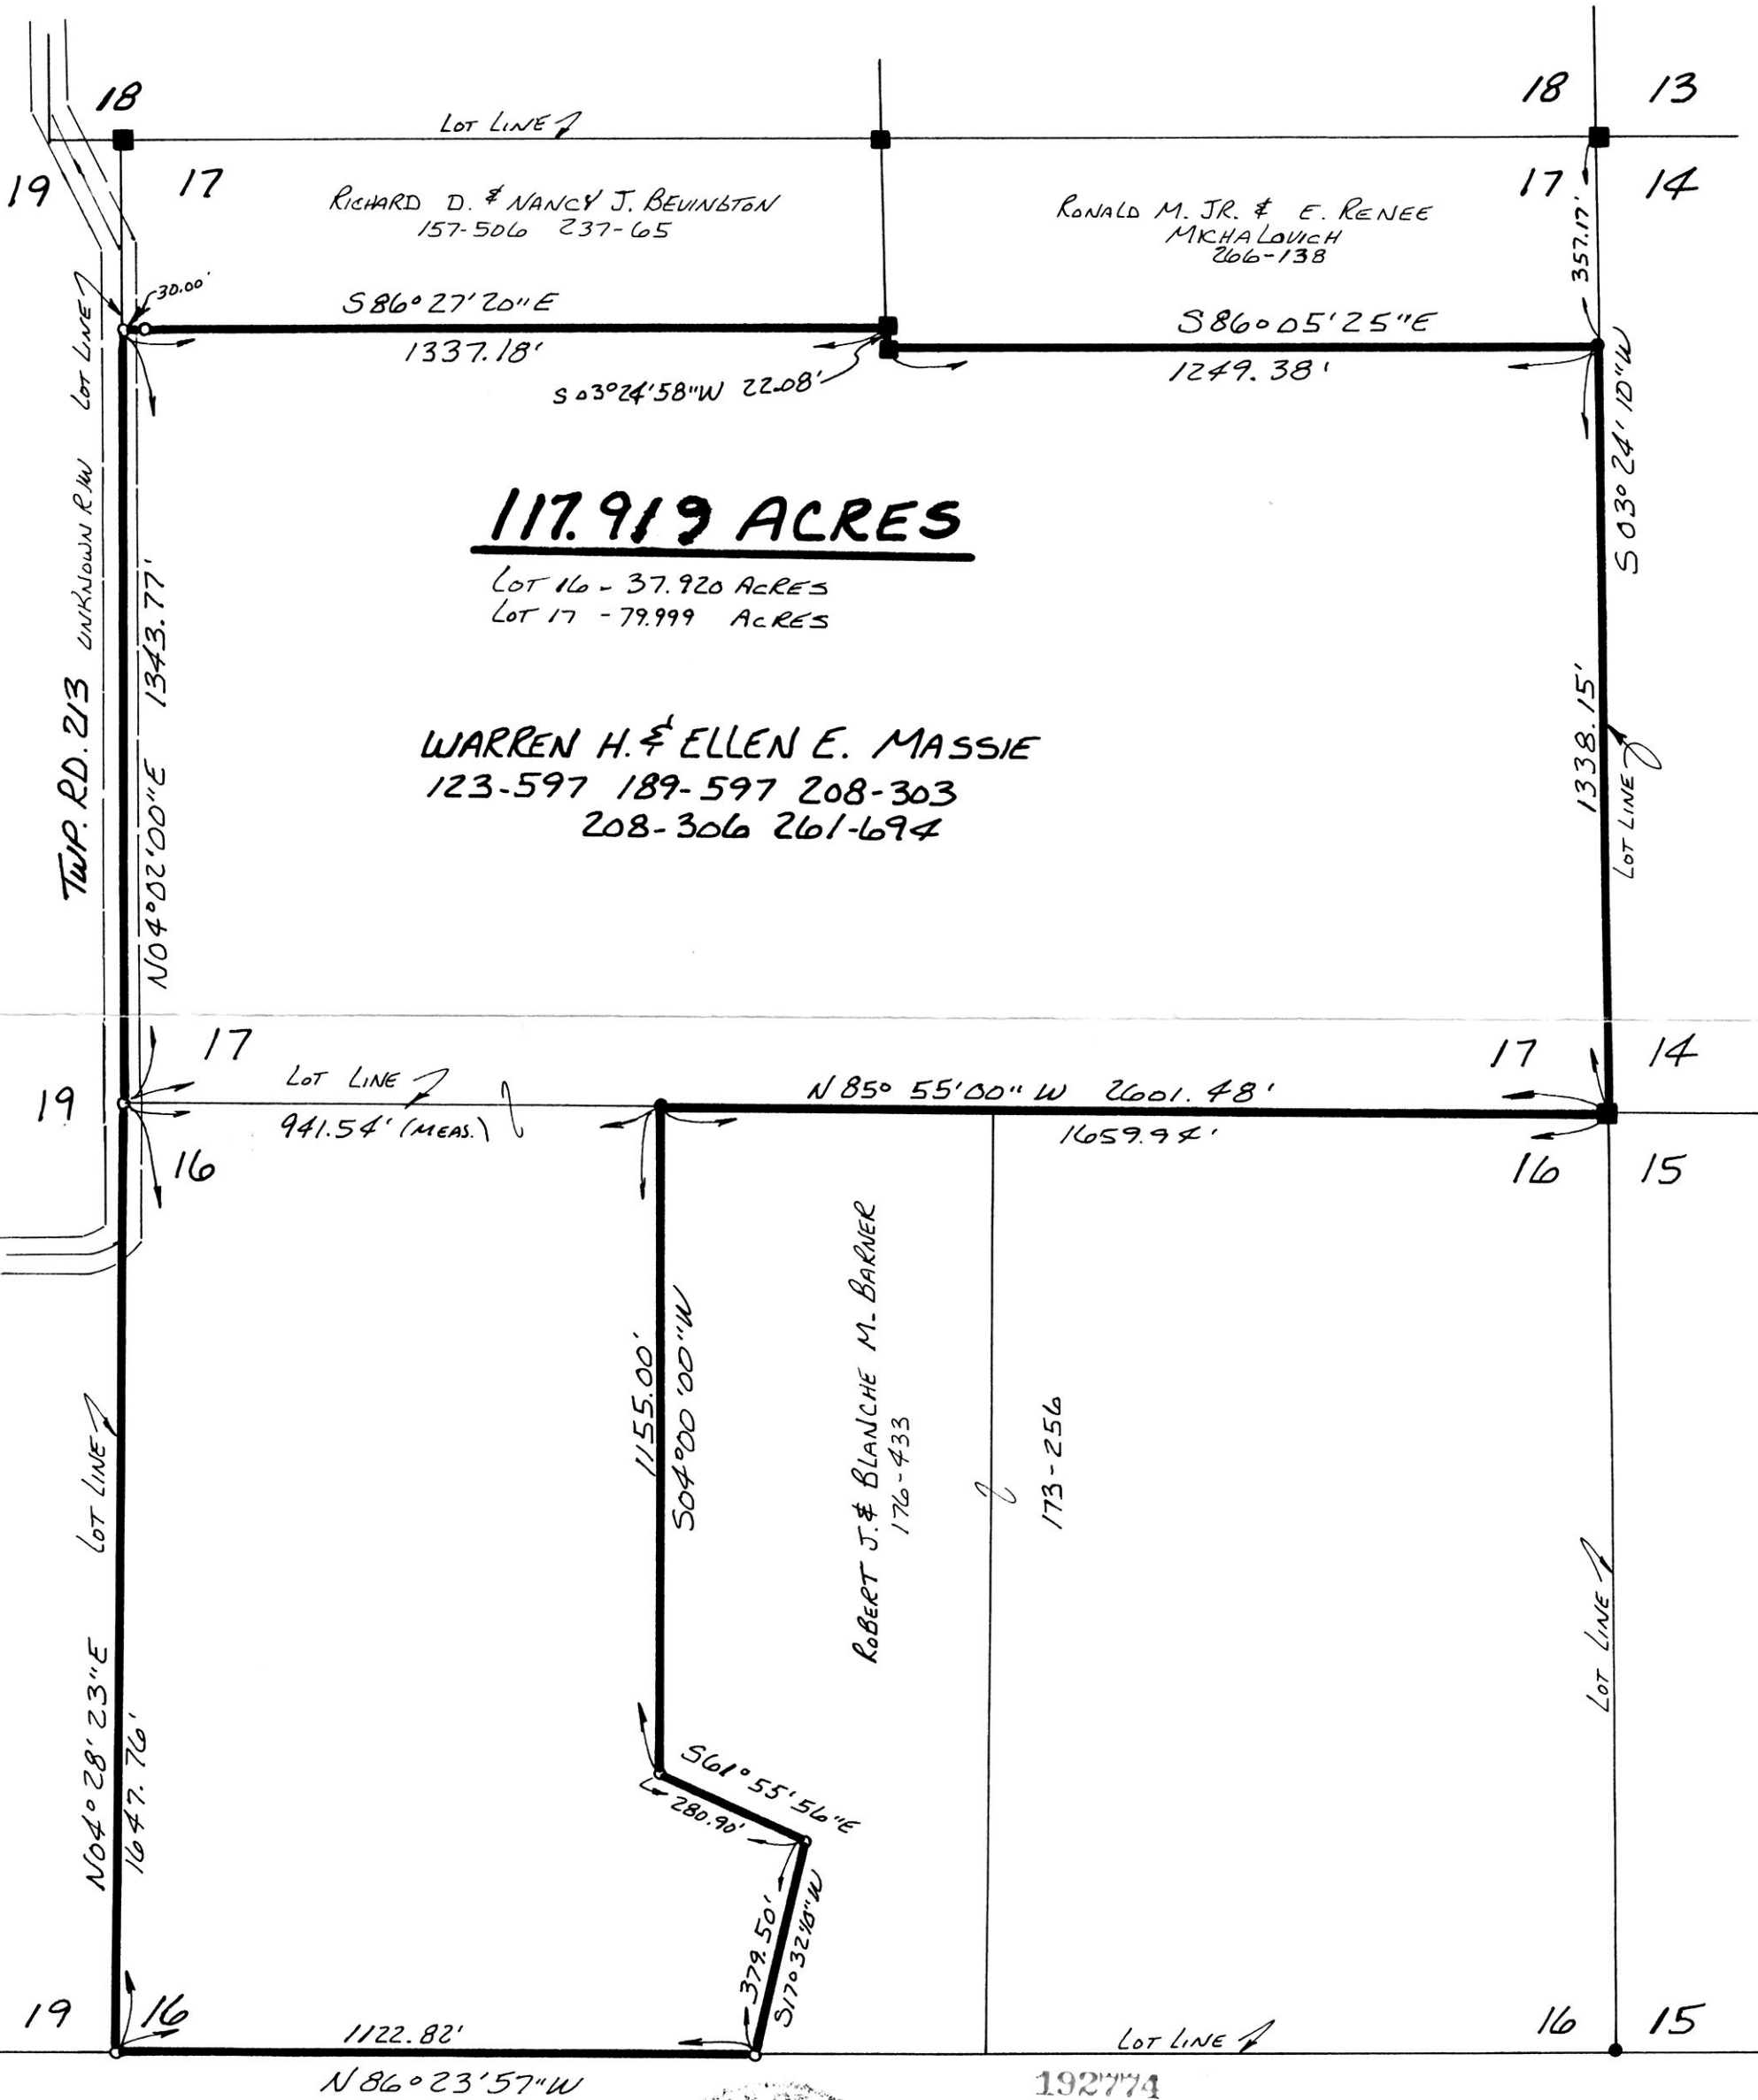

I CERTIFY THIS SURVEY TO BE CORRECT TO THE BEST OF MY KNOWLEDGE.
Donald C. Baker
 DONALD C. BAKER P.S. 6938
 5958 T.R. 322
 MILLERSBURG, OHIO 44654
 PH. (216) 674-4788



192774
 REC'D AT 2:04 o'clock pm JUN 02 '95
 RECORDED FEE \$20.00 JUN 05 '95
 INDEXED
 Plat VOL 14 PAGE 816
 BY 268 pgs 859-862
 SALLY M. [Signature] RECORDER
 D. M. [Signature]

MARCH 1, 1995 8795-MLS

Tract 2 4/1/95 B