


KNOX TOWNSHIP S.E. & S.W. QTRS. SECTION 23 T-19N; R-15W HOLMES COUNTY, OHIO

0 200 400 800

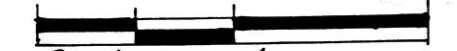

SCALE: 1" = 400'

- STONE FOUND
- IRON PIN FOUND
- ▲ R.R. SPIKE FOUND
- 5/8" RE BAR WITH I.D. CAP SET
I.D. CAP MARKED "BAKER 6938"

REFERENCES:

- DEED VOL. 261 PAGE 694
- DEED VOL. 186 PAGE 420
- DEED VOL. 233 PAGE 94
- PLAT VOL. 10 PAGE 636
- DEED VOL. 183 PAGE 736

BEARINGS FROM DEED VOL. 266 PAGE 138

PLAT APPROVED

Tract 1 6/1/95 B




I CERTIFY THIS SURVEY TO BE CORRECT TO THE BEST OF MY KNOWLEDGE.

Donald C. Baker
DONALD C. BAKER P.S. 6938
5958 T.R. 322
MILLERSBURG, OHIO 44654
PH. (216) 674-4788

MARCH 1, 1995

2375-MLS

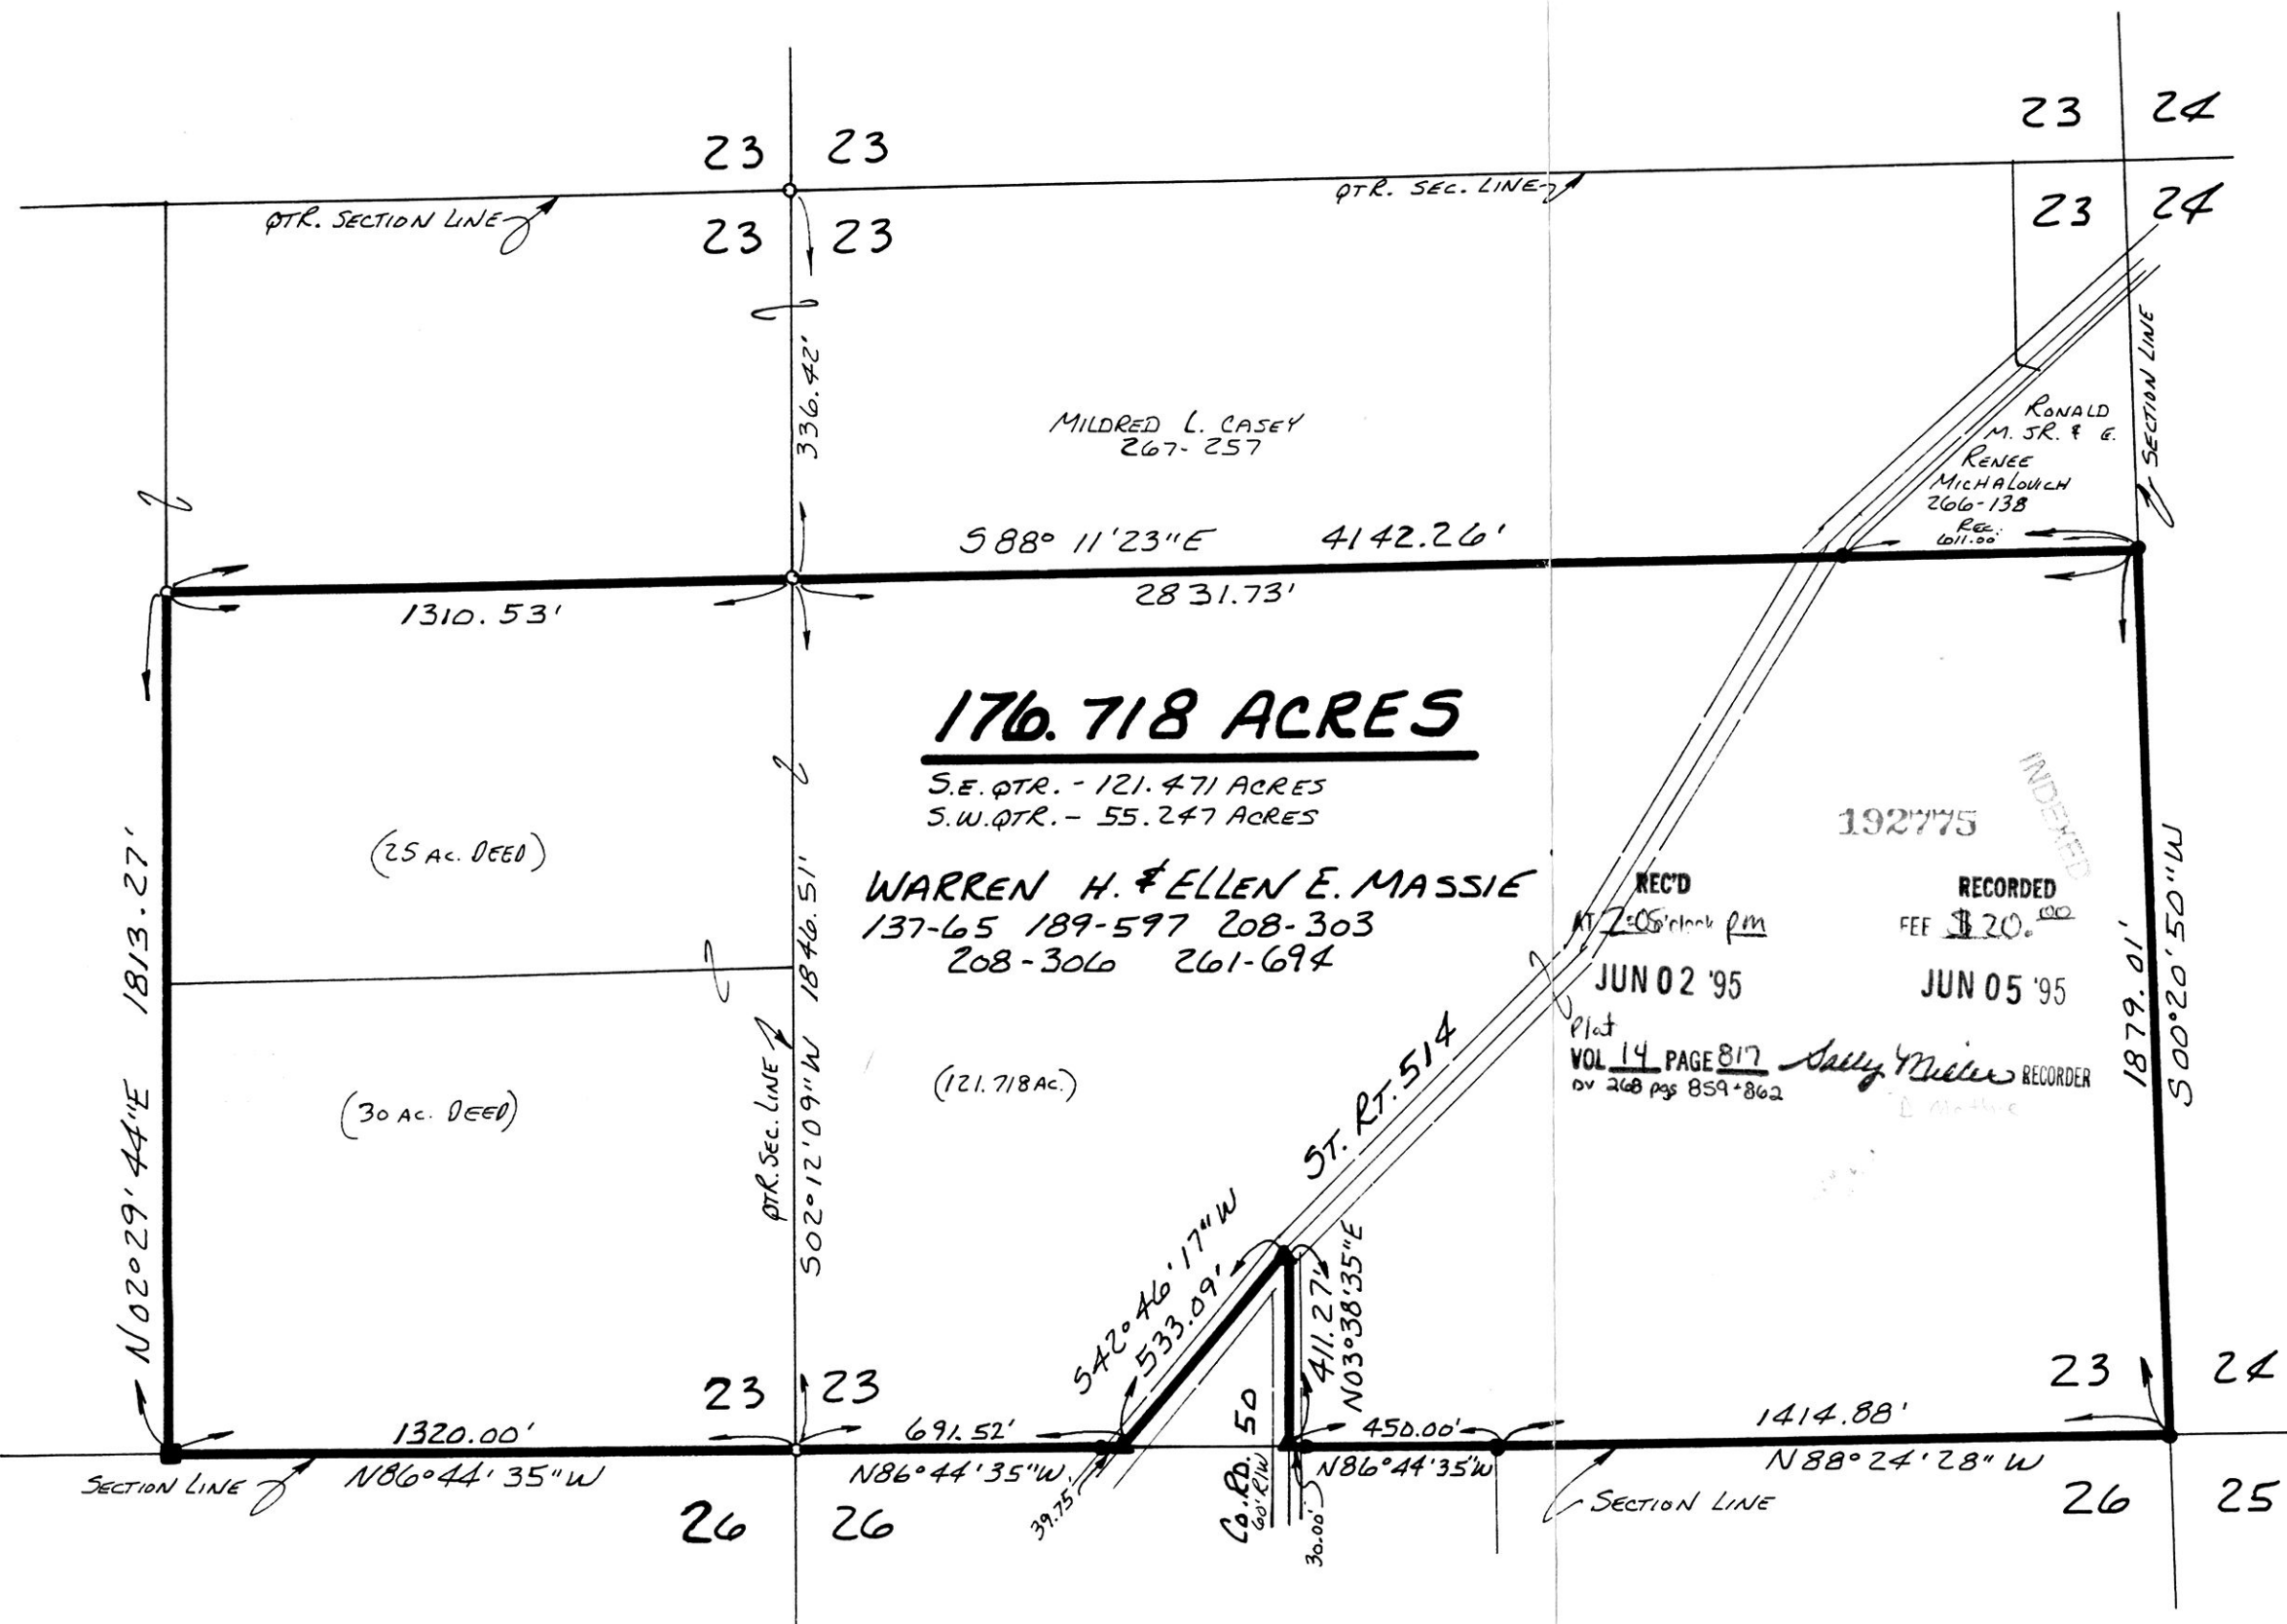

176.718 ACRES

S.E. QTR. - 121.471 ACRES
S.W. QTR. - 55.247 ACRES

WARREN H. & ELLEN E. MASSIE
137-65 189-597 208-303
208-306 261-694

192775

REC'D
JUN 02 '95
VOL 14 PAGE 817
Sally Miller RECORDER

RECORDED
FEE \$20.00
JUN 05 '95

