


MECHANIC TOWNSHIP
S.W. QTR. SECTION 21
T-8N; R-7W
HOLMES COUNTY, OHIO

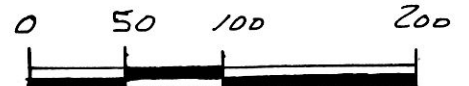


SCALE: 1"=100'

- IRON PIN FOUND
- △ R.R. SPIKE SET
- 5/8" RE BAR WITH I.D. CAP SET - I.D. CAP MARKED "BAKER 6938"

REFERENCES:

- DEED VOL. 244 PAGE 772
- " " 230 " 684
- " " 264 " 414
- " " 230 " 717
- " " 244 " 886
- PLAT VOL. 13 PAGE 81
- " " 10 " 544

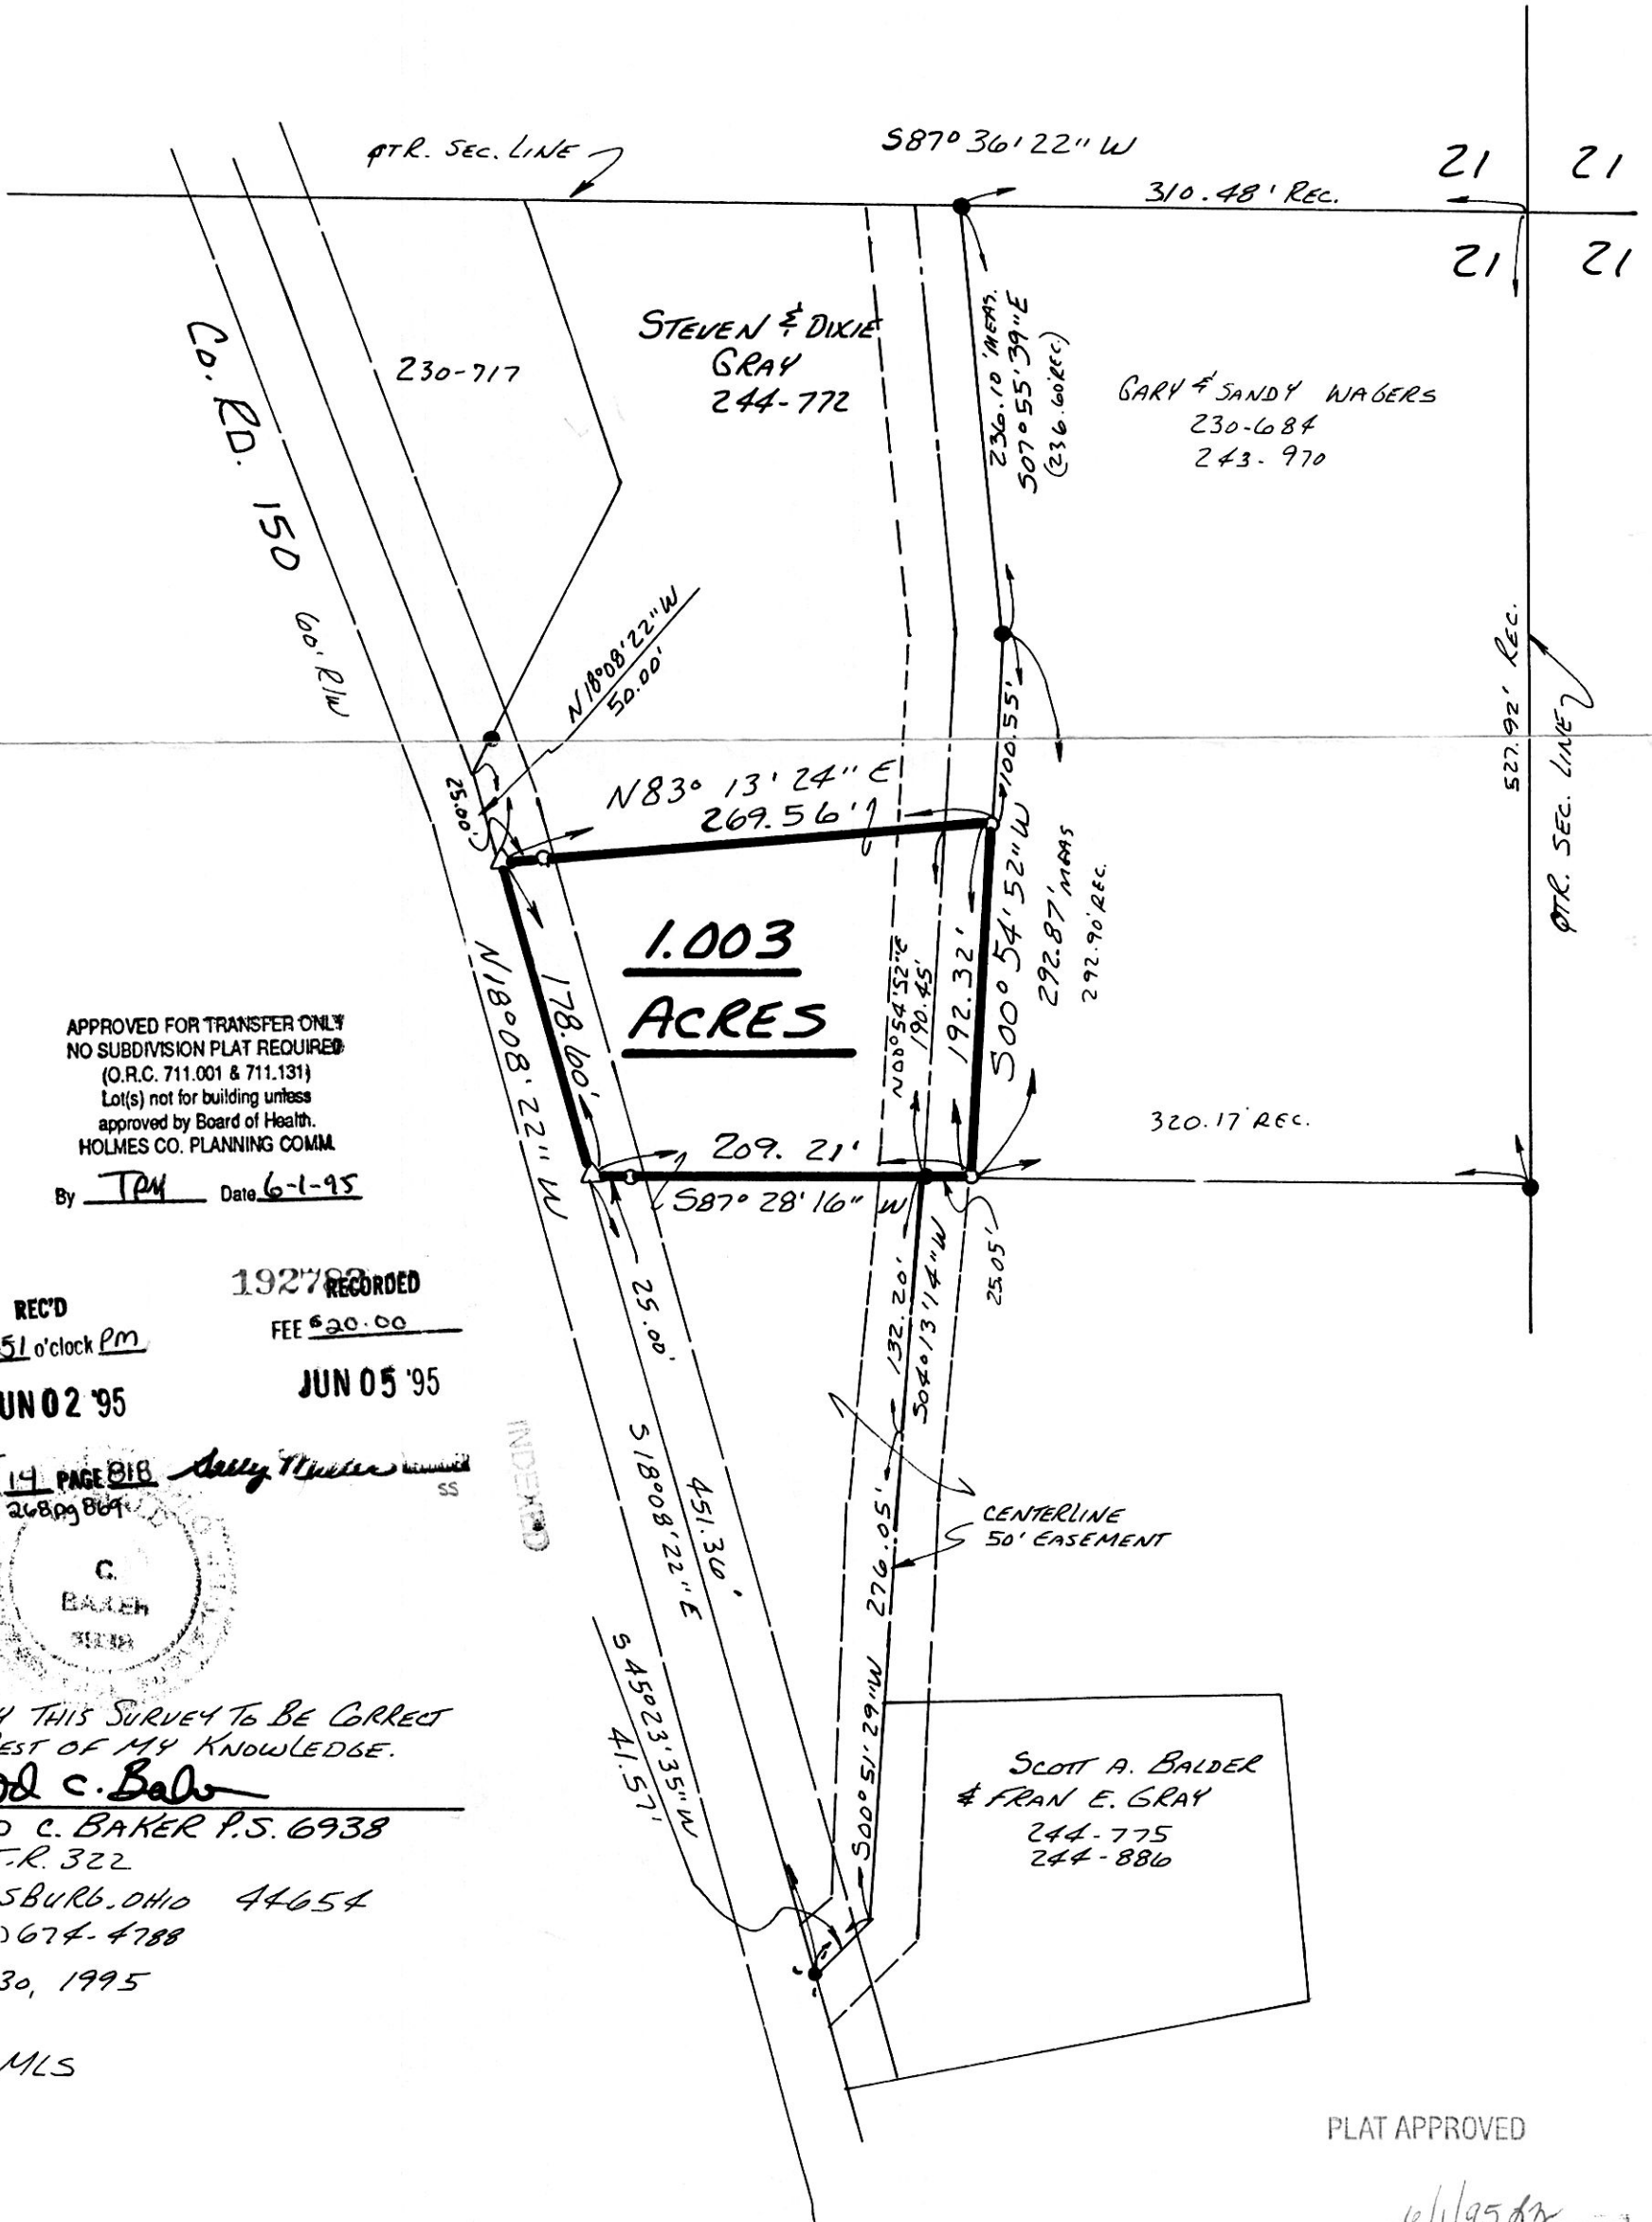

APPROVED FOR TRANSFER ONLY
NO SUBDIVISION PLAT REQUIRED
(O.R.C. 711.001 & 711.131)
Lot(s) not for building unless
approved by Board of Health.
HOLMES CO. PLANNING COMM.
By TPM Date 6-1-95

REC'D AT 2:51 o'clock PM JUN 02 '95
192782 RECORDED FEE \$20.00 JUN 05 '95

Plat VOL 14 PAGE 818
BY Donald C. Baker
C. BAKER
31234

I CERTIFY THIS SURVEY TO BE CORRECT
TO THE BEST OF MY KNOWLEDGE.
Donald C. Baker
DONALD C. BAKER P.S. 6938
5958 T.R. 322
MILLERSBURG, OHIO 44654
PH. (216) 674-4788
MARCH 30, 1995

13395-MLS

PLAT APPROVED

6/1/95