

192850

# BERLIN TOWNSHIP 1ST. QTR. LOT 8 T-9N; R-6W HOLMES COUNTY, OHIO

REFERENCES:  
DEED VOL. 267 PAGE 596  
" " 220 " 222  
" " 265 " 549

BEARINGS FROM DEED VOL. 267 PAGE 594




- SCALE: 1" = 100'
- P.K. NAIL FOUND
  - IRON PIN FOUND
  - ⊙ P.K. NAIL SET
  - 5/8" RE BAR WITH I.D. CAP SET
  - I.D. CAP MARKED "BAKER 6938"

Co. Rd. 207 40' R/W


LOT LINE

950106 950107  
APPROVED FOR TRANSFER ONLY  
NO SUBDIVISION PLAT REQUIRED  
(O.R.C. 711.001 & 711.131)  
Lot(s) not for building unless  
approved by Board of Health.  
HOLMES CO. PLANNING COMM.

By TPM Date 6-6-95

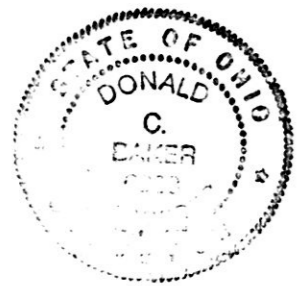

I CERTIFY THIS SURVEY TO BE  
CORRECT TO THE BEST OF MY  
KNOWLEDGE.  
Donald C. Baker  
DONALD C. BAKER P.S. 6938  
5958 T.R. 322  
MILLERSBURG, OHIO 44654  
PH. (216) 674-4788  
MAY 12, 1995  
22395-MLS

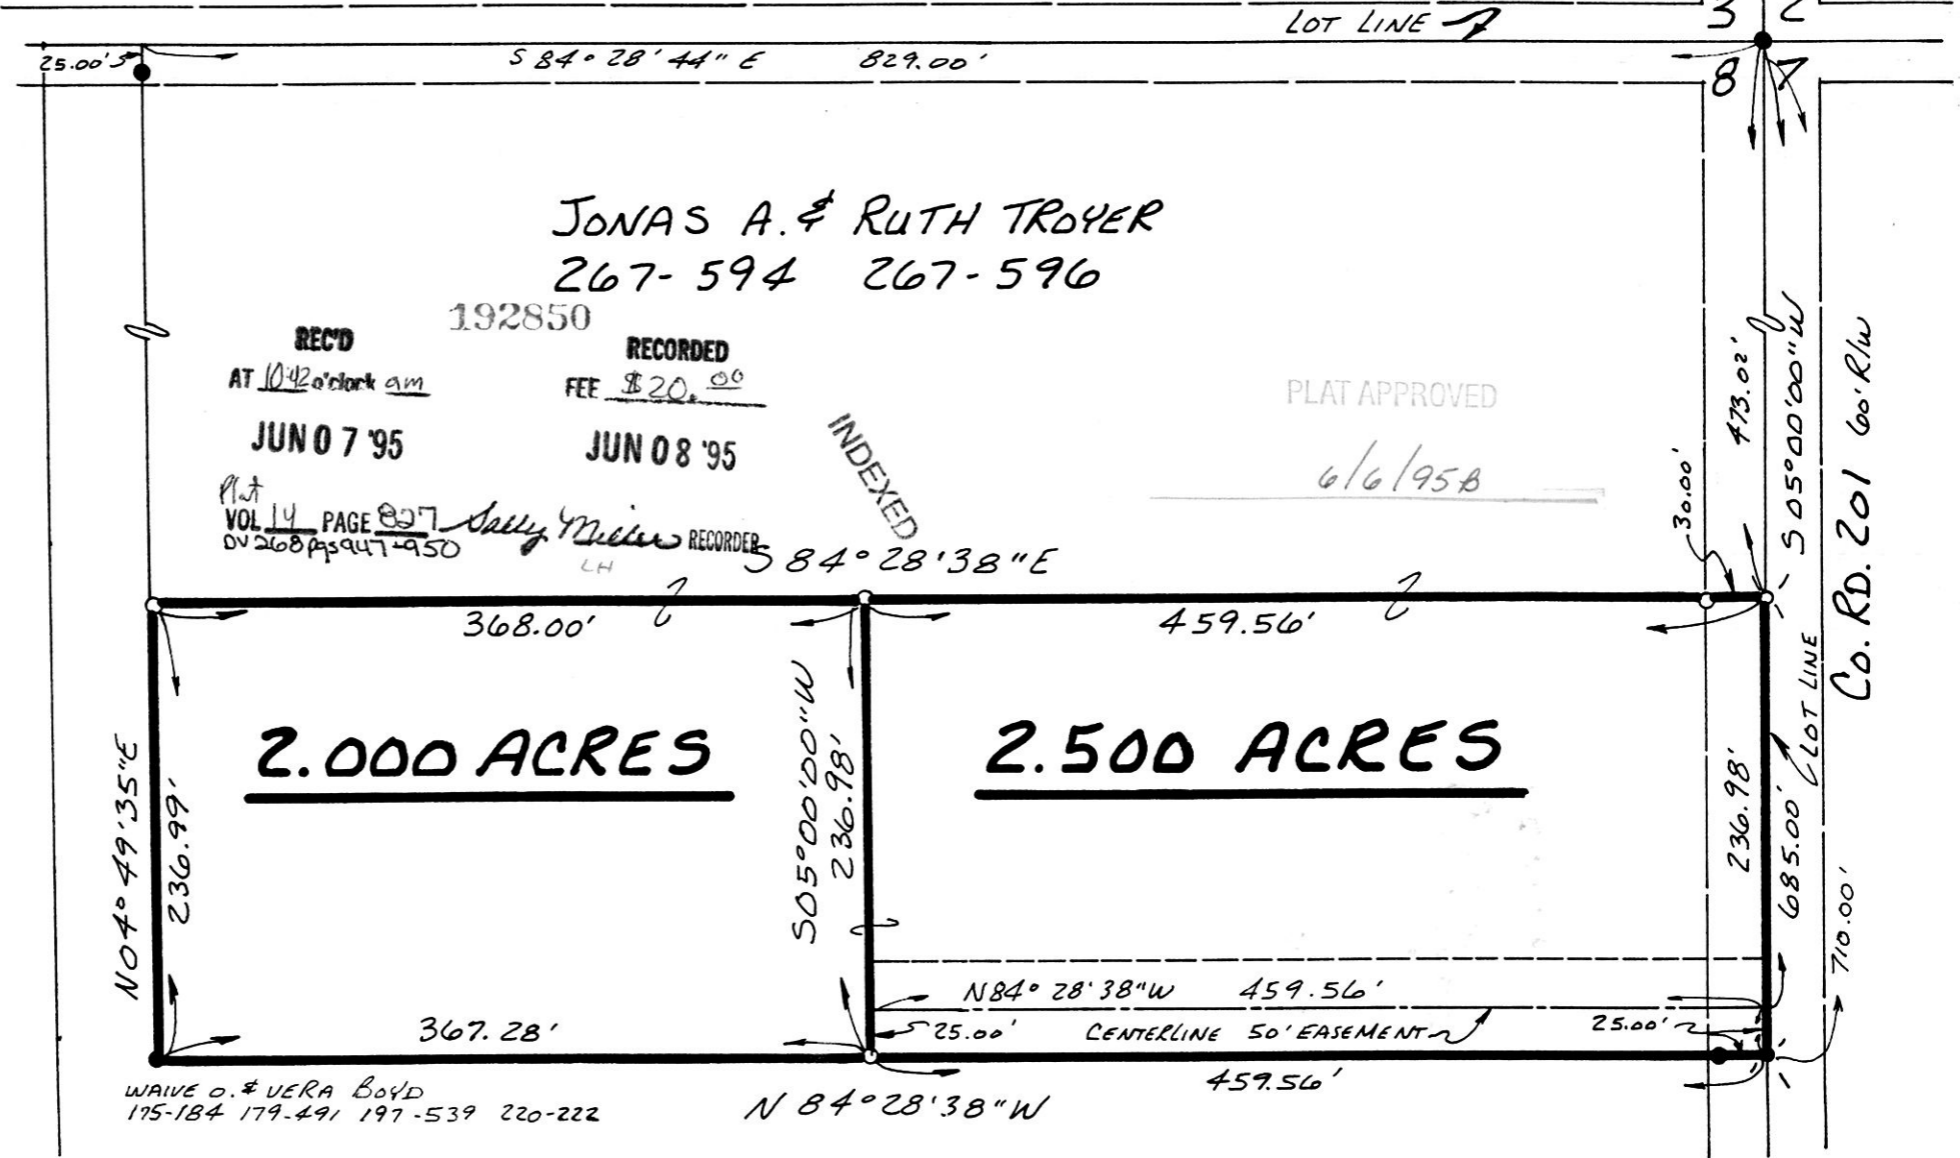

WAIVE O. & VERA Boyd  
175-184 179-491 197-539 220-222