
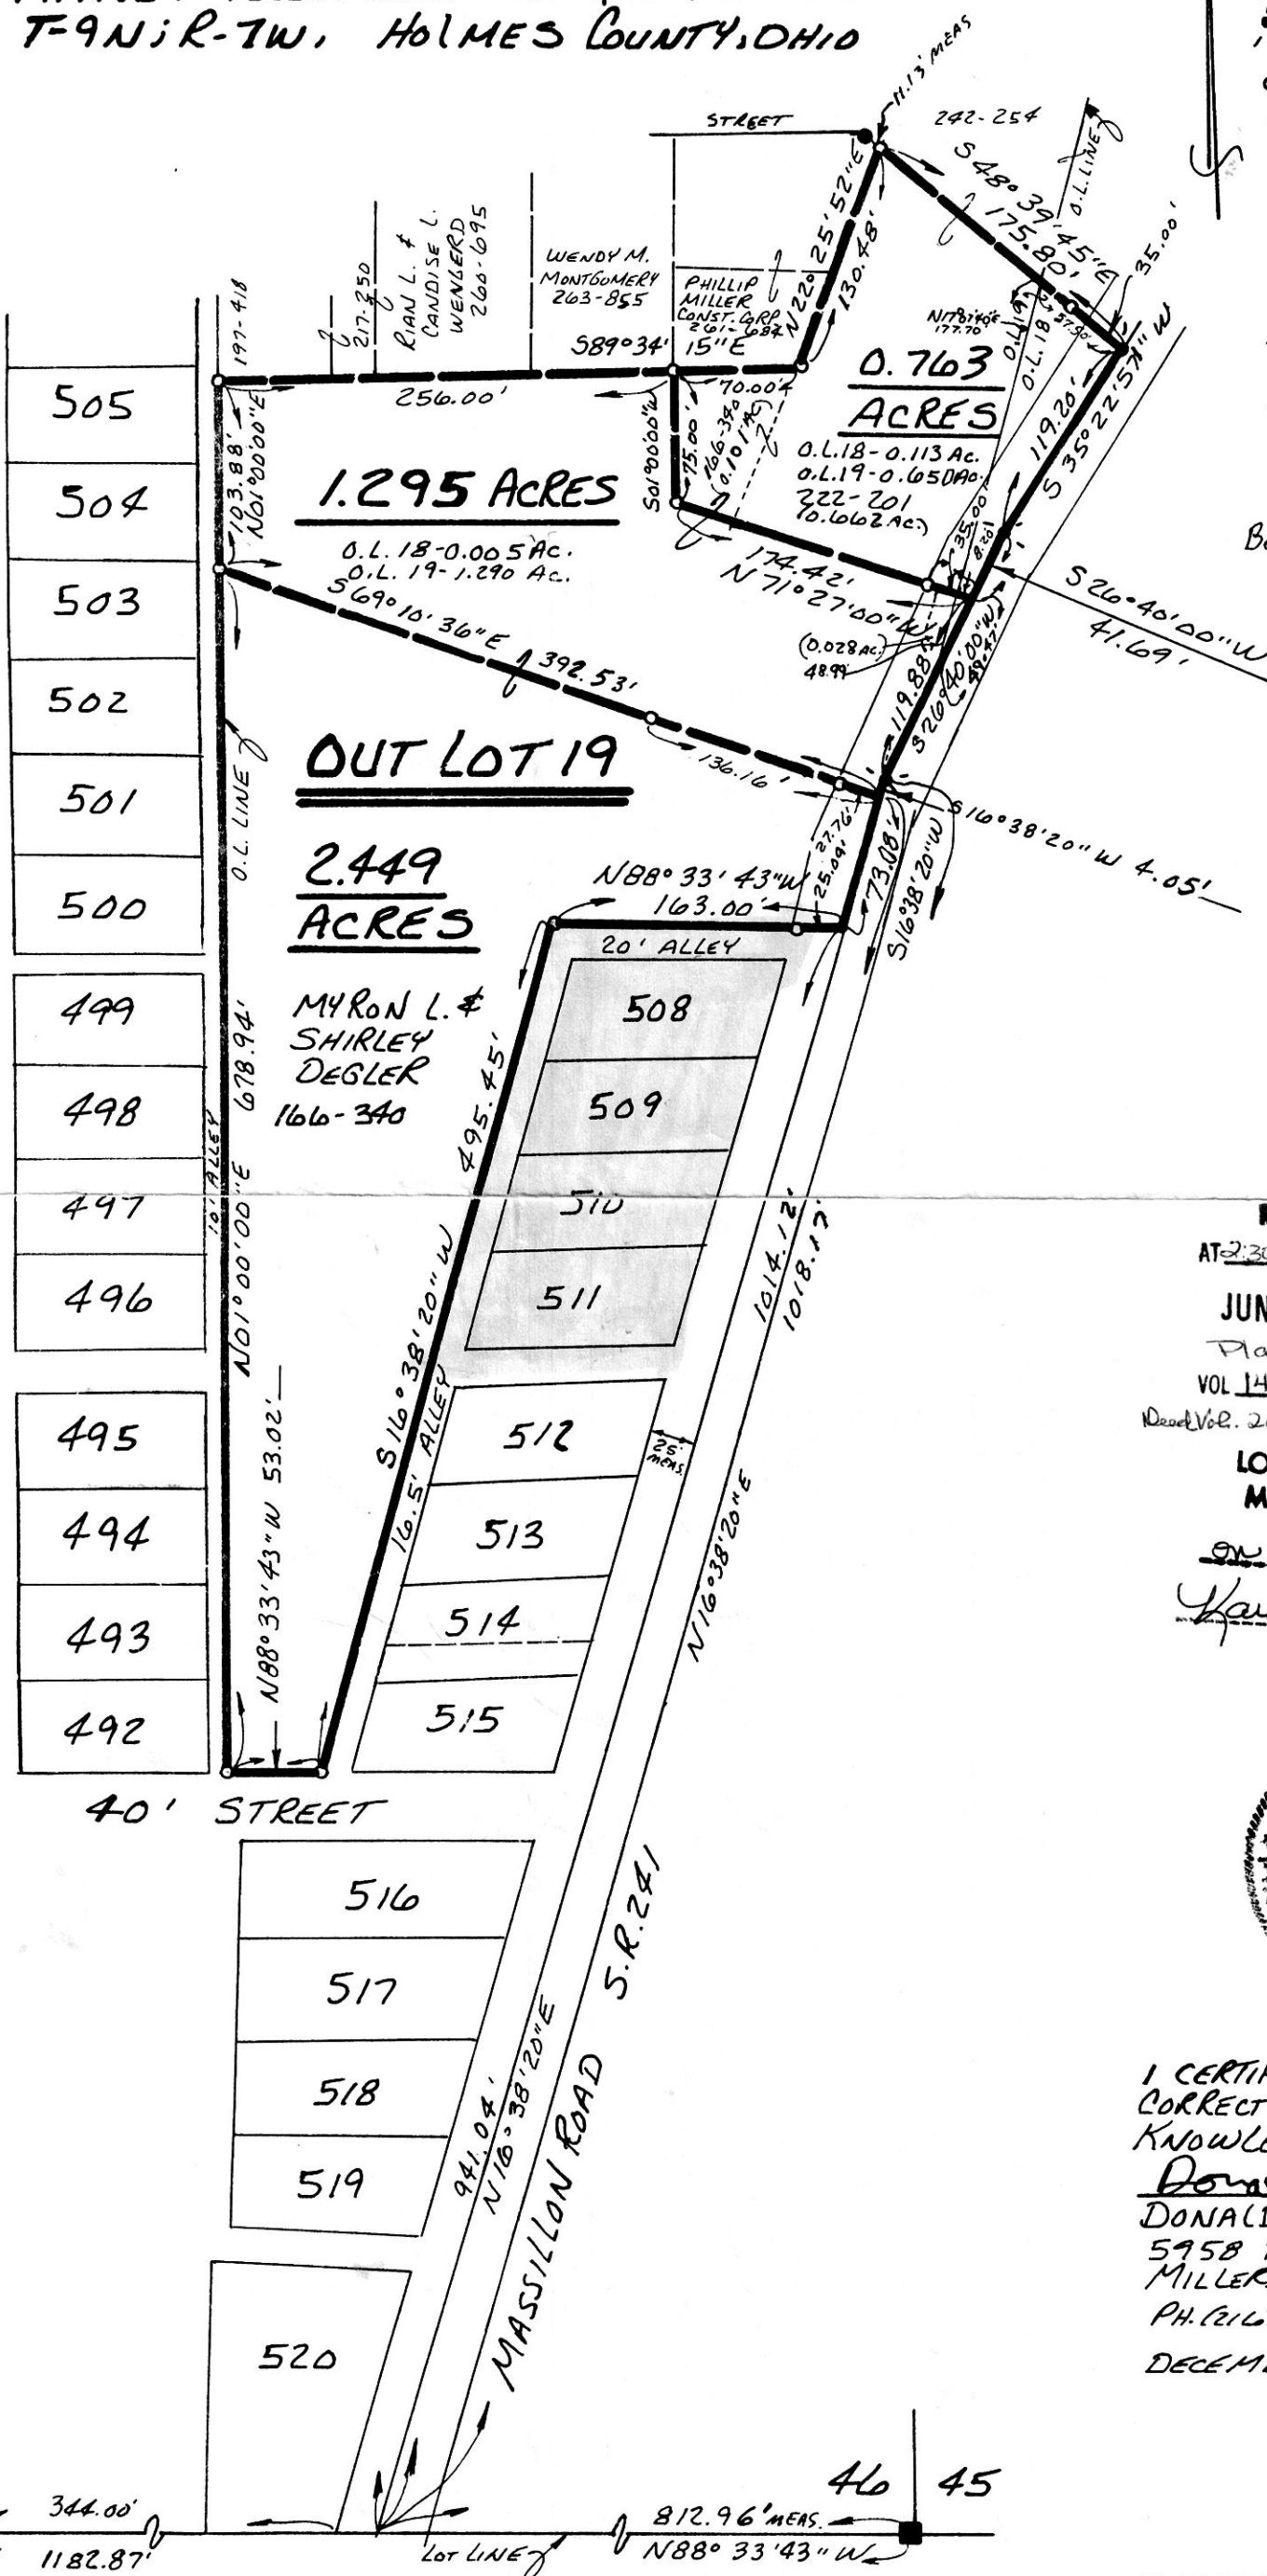


VILLAGE OF MILLERSBURG PART OF OUT LOT 18 & 19

HARDY TOWNSHIP 1ST. QTR., LOT 46 T-9N;R-7W, HOLMES COUNTY, OHIO

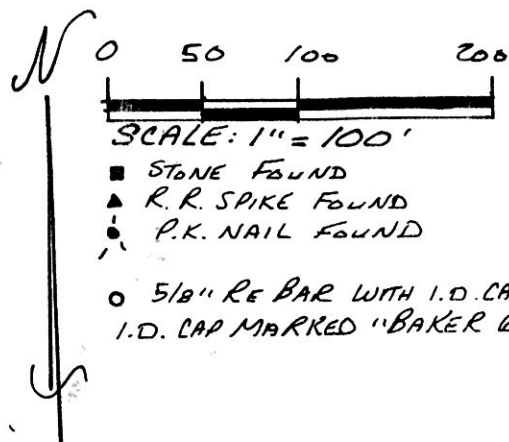

REFERENCES:

- DEED Vol. 166 PAGE 340
- DEED Vol. 222-201
- DEED Vol. 200 PAGE 695

BEARINGS FROM PLAT Vol. 1 Pg. 102

193153

REC'D AT 2:30 o'clock P.m. JUN 27 '95
 RECORDED FEE \$20.00 JUN 28 '95
 Plat. VOL 14 PAGE 838 *Sally Miller* RECORDER
 Deed Vol. 269 Pages 159 & 164 *D. Mather*
 LOT SPLIT APPROVED BY MILLERSBURG VILLAGE
 on 2-13-95
Karen Shaffer



I CERTIFY THIS SURVEY TO BE CORRECT TO THE BEST OF MY KNOWLEDGE.

Donald C. Baker
 DONALD C. BAKER P.S. 6938
 5958 T.R. 322
 MILLERSBURG, OHIO 44654
 PH. (216) 674-4788
 DECEMBER 22, 1994

67094-MLS

PLAT APPROVED

6/22/95B