

193439

WALNUT CREEK TOWNSHIP
N.E. QTR. FRACTIONAL SECTION 18
T-9N: R-5W
HOLMES COUNTY, OHIO




- IRON PIN FOUND
- 5/8" RE BAR WITH I.D. CAP SET (I.D. CAP MARKED "BAKER 6938")

REFERENCES:

- DEED VOL. 297 PAGE 895
- DEED VOL. 257 PAGE 465
- DEED VOL. 257 PAGE 519

BEARINGS FROM DEED VOL. 257 PAGE 465

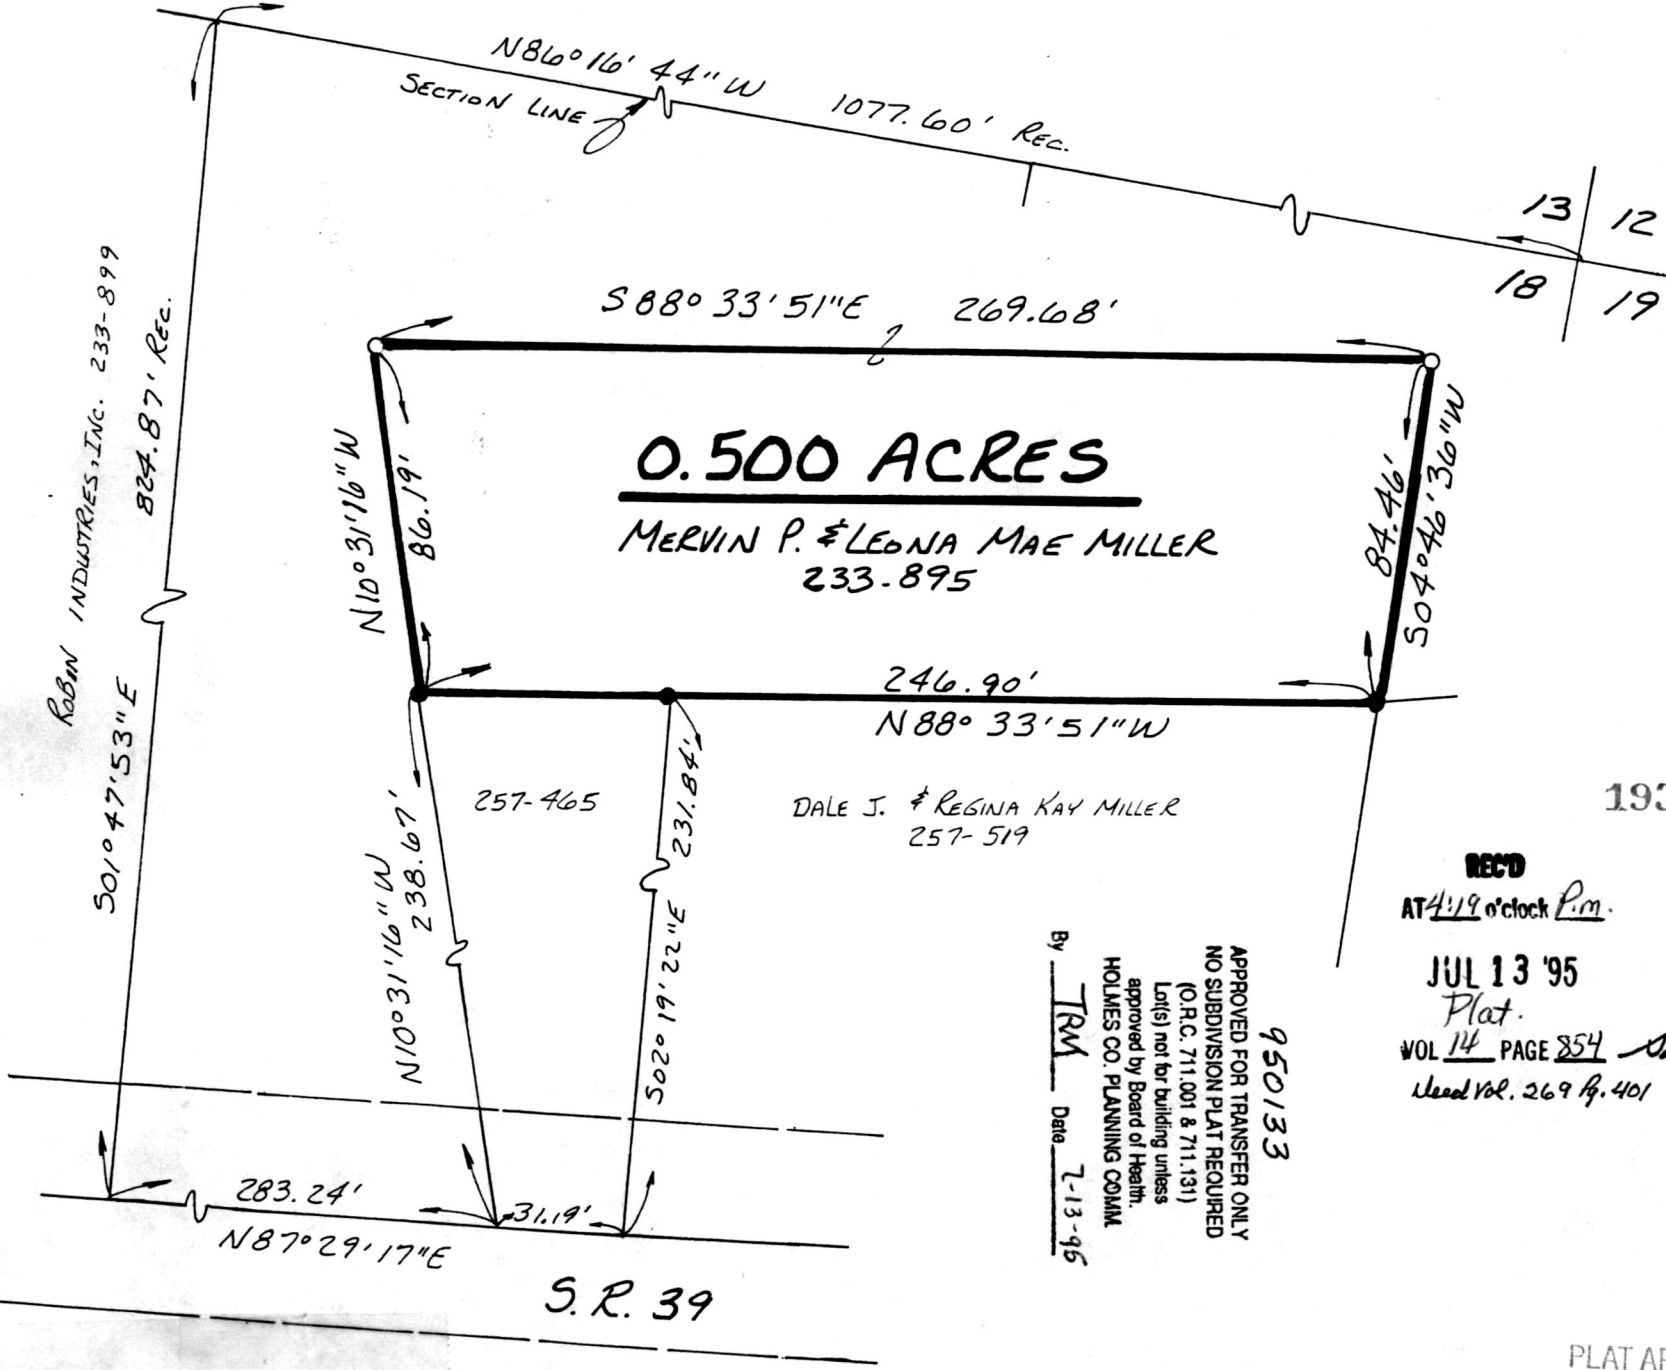

0.500 ACRES
MERVIN P. & LEBNA MAE MILLER
233-895

DALE J. & REGINA KAY MILLER
257-519

193439

REC'D
AT 4:19 o'clock P.M.

RECORDED
FEE \$20.00

JUL 13 '95

JUL 14 '95

Plat.
VOL 14 PAGE 854 Sally Miller RECORDER
Deed Vol. 269 Pg. 401 Laurel

I CERTIFY THIS SURVEY TO BE CORRECT
TO THE BEST OF MY KNOWLEDGE.

Donald C. Baker
DONALD C. BAKER P.S. 6938
5958 T.R. 322
MILLERSBURG, OHIO 44654
PH. (216) 674-4788
JUNE 29, 1995



APPROVED FOR TRANSFER ONLY
NO SUBDIVISION PLAT REQUIRED
(O.R.C. 711.001 & 711.131)
Lot(s) not for building unless
approved by Board of Health.
HOLMES CO. PLANNING COMM.
By TRM Date 7-13-95

950133

PLAT APPROVED

7/13/95

32995-MLS