


SALT CREEK TOWNSHIP
 N.W. QTR. SECTION 2
 T-14N; R-12W
 HOLMES COUNTY, OHIO

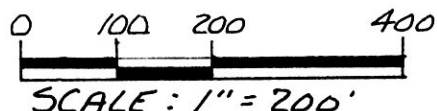


- STONE FOUND
- ▲ R.R. SPIKE FOUND
- IRON PIN FOUND
- △ R.R. SPIKE SET
- 5/8" RE BAR WITH I.D. CAP SET
 I.D. CAP MARKED "BAKER 6938"

REFERENCES:

- DEED VOL. 142 PAGE 291
- DEED VOL. 162 PAGE 185
- PLAT VOL. 8 PAGE 836
- PLAT VOL. 12 PAGE 569
- DEED VOL. 249 PAGE 579

BEARINGS FROM PLAT VOL. 5 PAGE 17

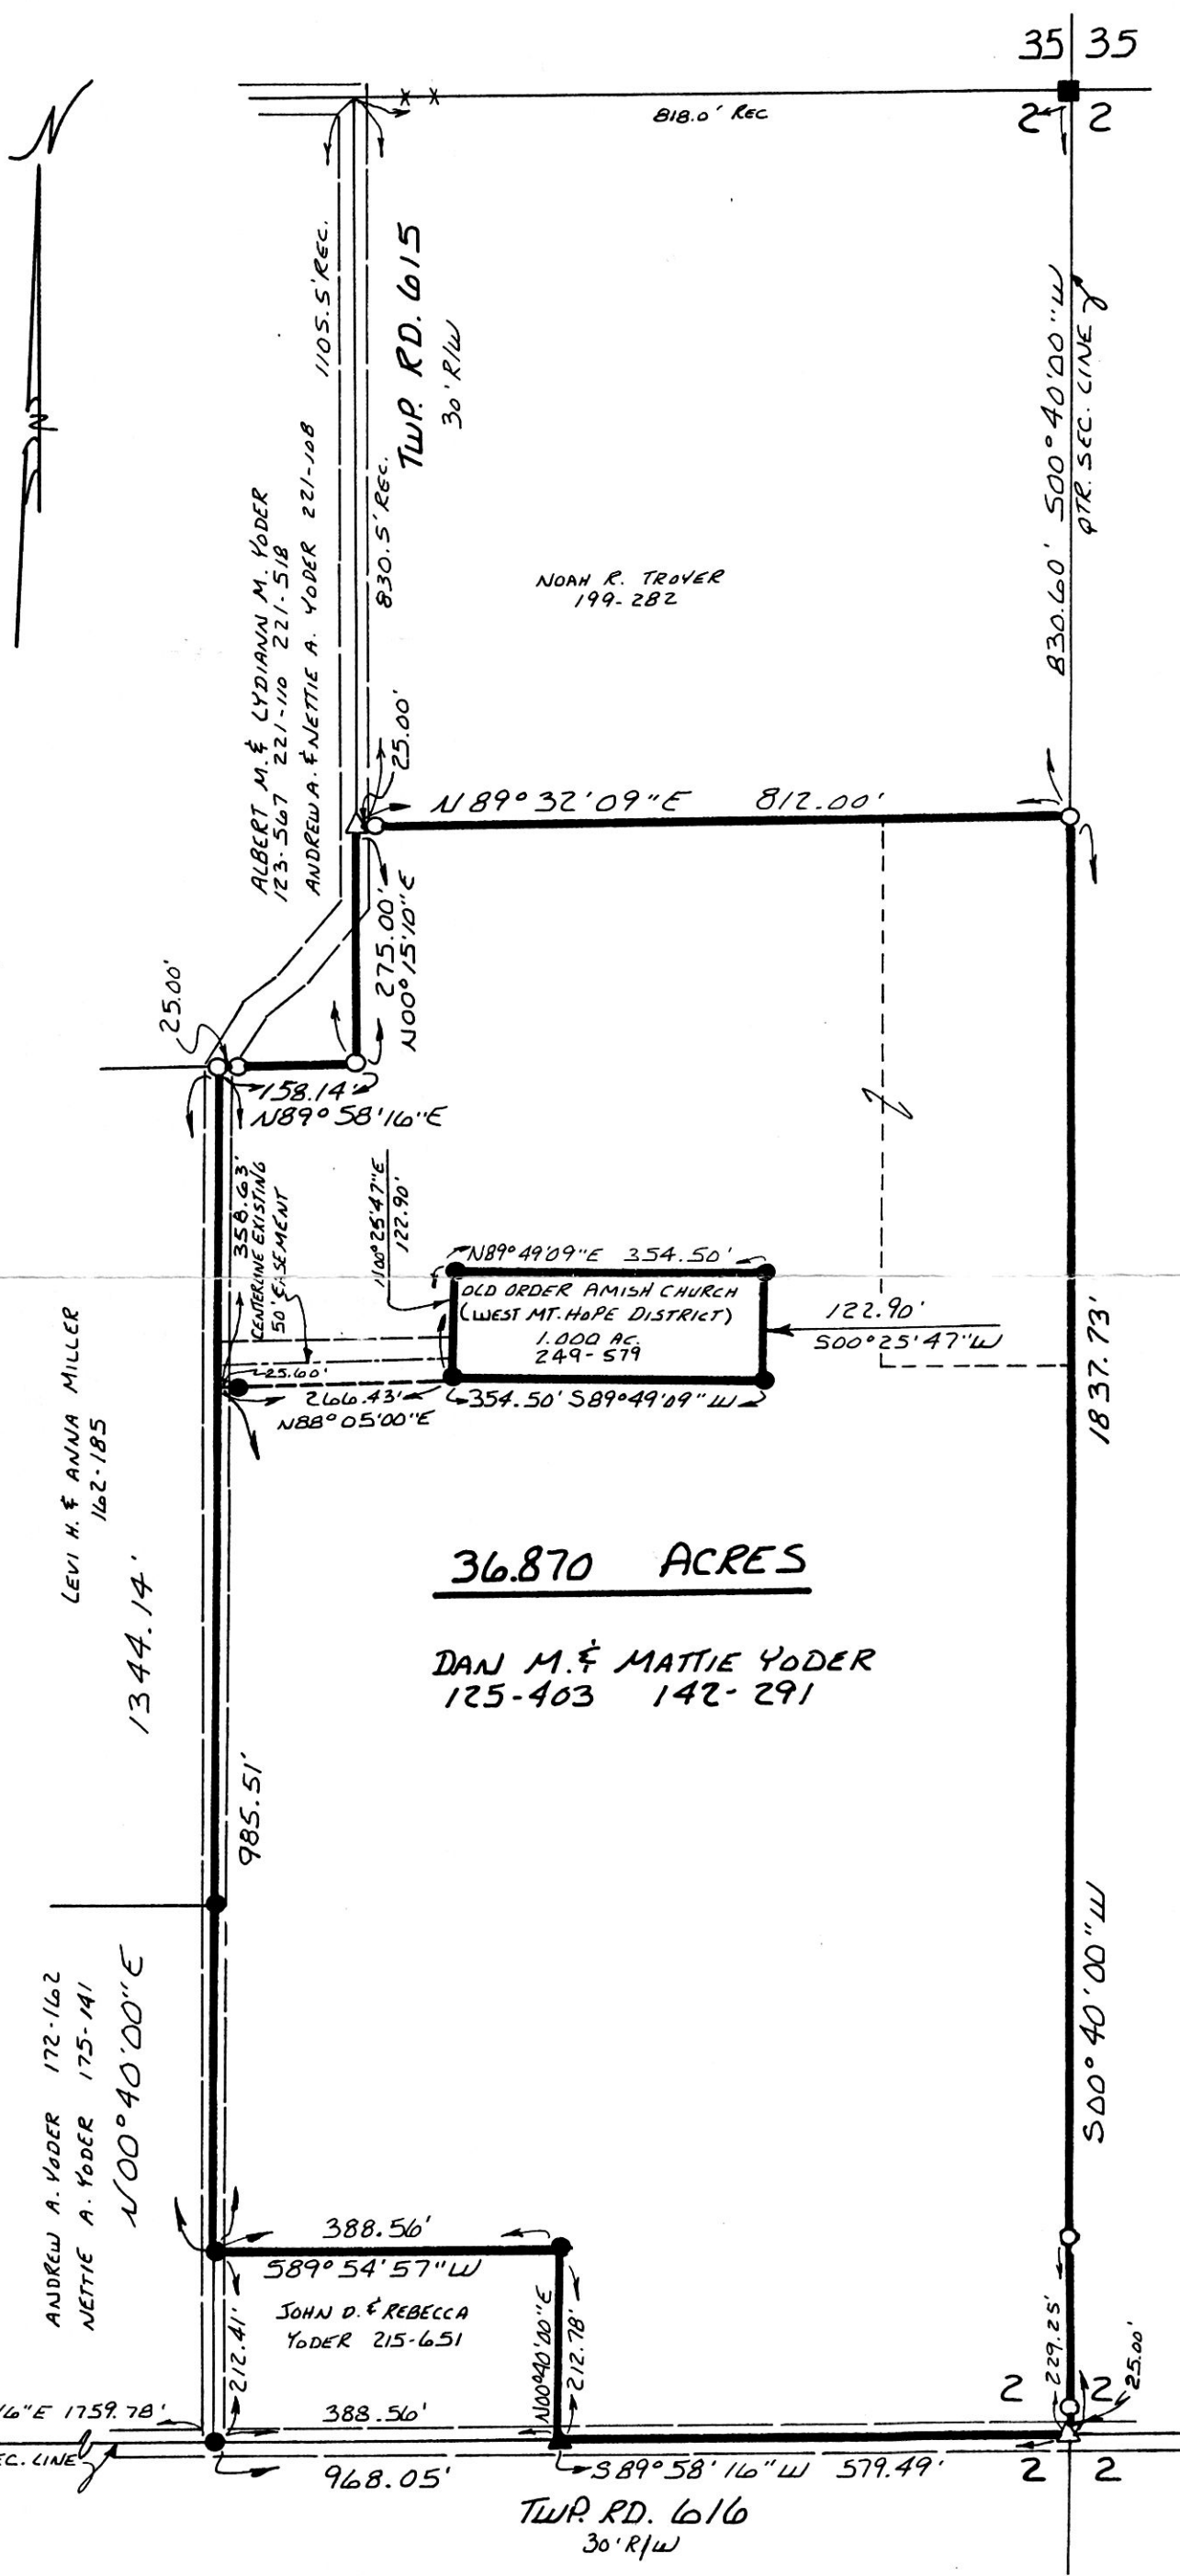

I CERTIFY THIS SURVEY TO BE CORRECT
 TO THE BEST OF MY KNOWLEDGE.

Donald C. Baker
 DONALD C. BAKER P.S. 6938
 4321 T.R. 252
 GLENMONT, OHIO 44628
 AUGUST 28, 1991
 REVISED DECEMBER 5, 1991

193445

REC'D
 AT 9:43 o'clock A.M.

RECORDED
 FEE \$20.00

JUL 14 '95

JUL 17 '95

Plat
 VOL 14 PAGE 855 Sally Miller RECORDER
 DV 269 pg 405

INDEXED

PLAT APPROVED

7/3/95 b

1863-MLS