


SURVEY PLAT of a 2.506 ACRE PARCEL

NE QUARTER of SECTION 4
T- 8 -N, R-7 -W
Killbuck Township
HOLMES COUNTY, OHIO

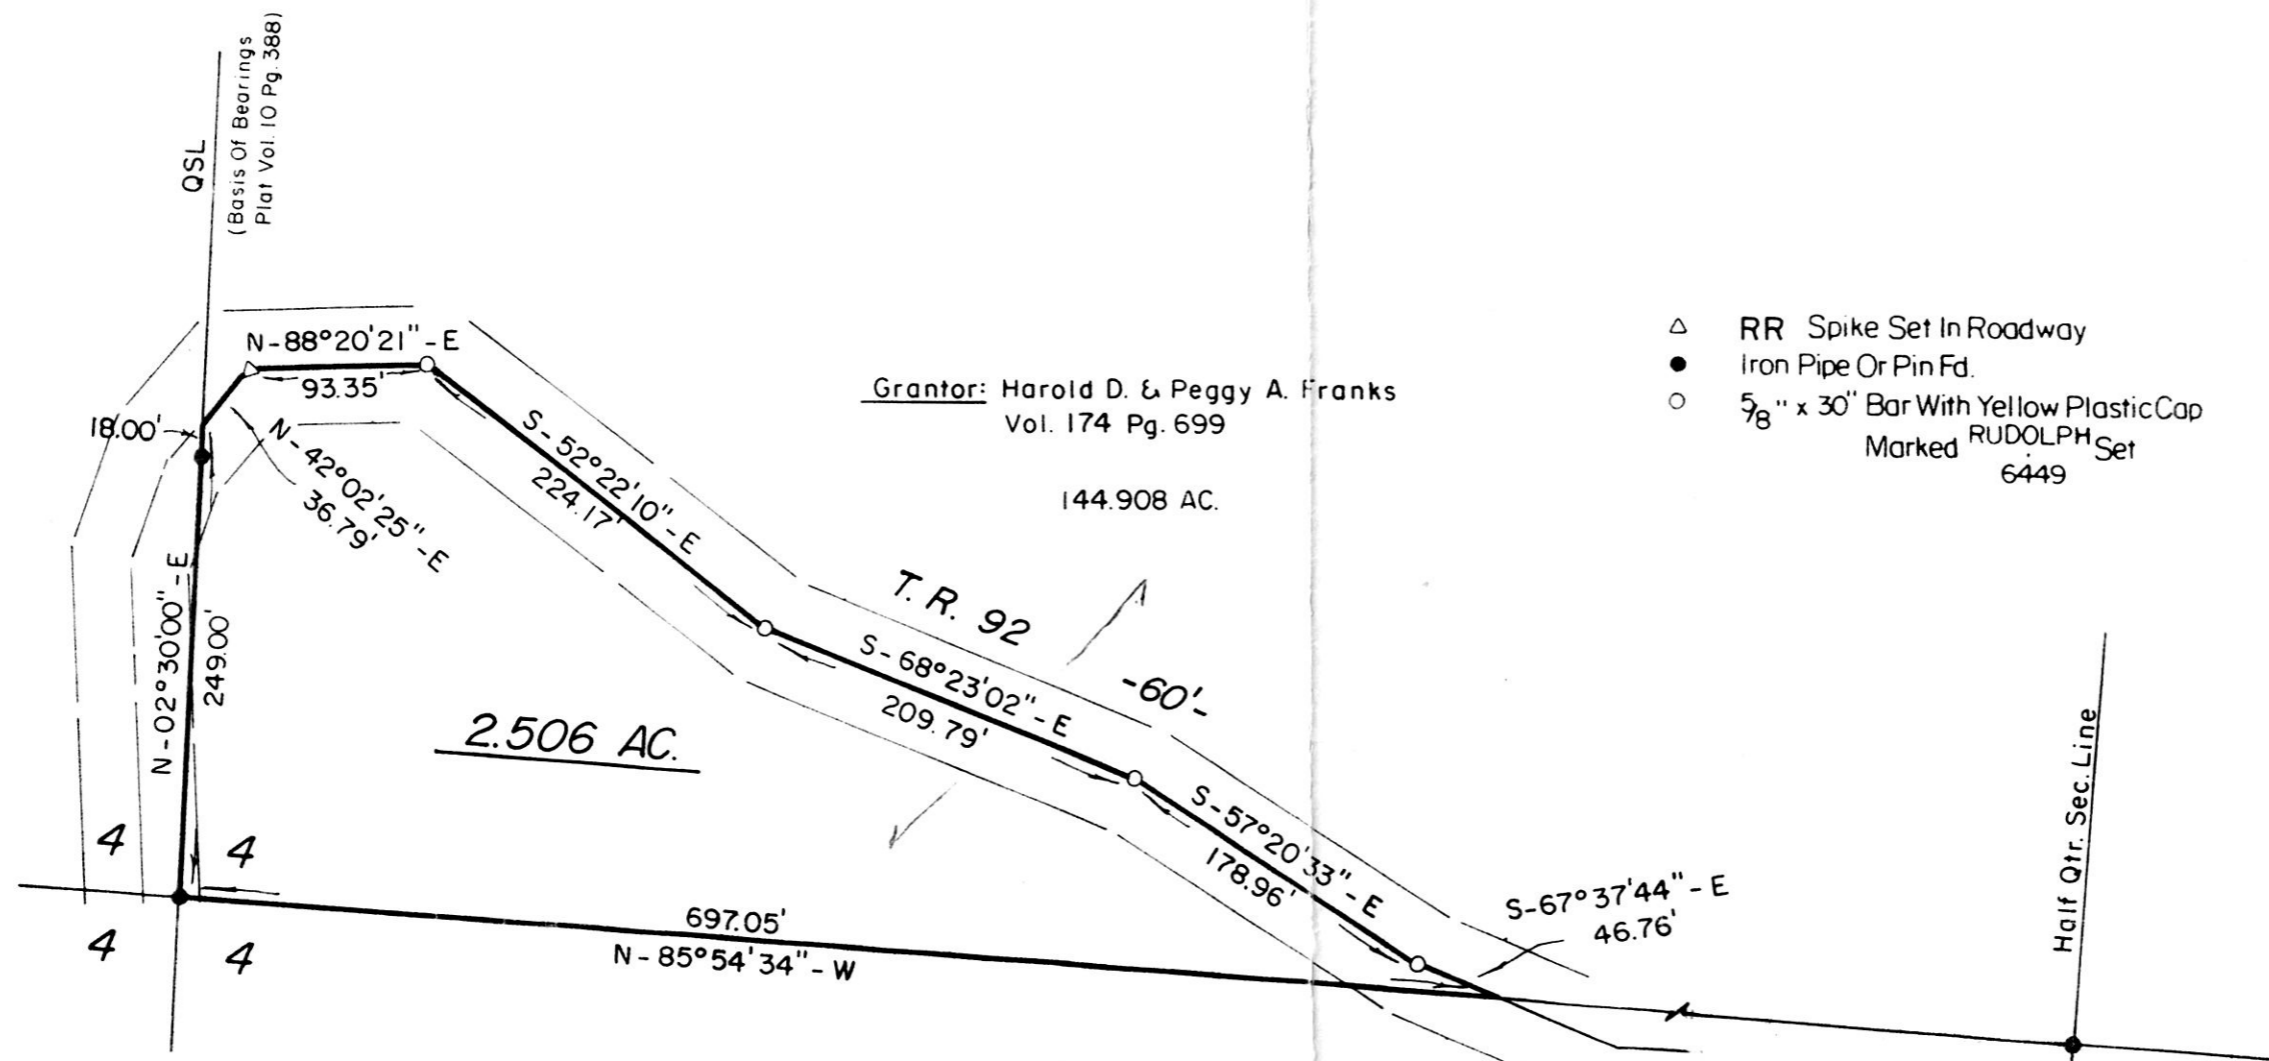

Grantor: Harold D. & Peggy A. Franks
Vol. 174 Pg. 699

144.908 AC.


2.506 AC.



950120
 APPROVED FOR TRANSFER ONLY
 NO SUBDIVISION PLAT REQUIRED
 (O.R.C. 711.001 & 711.131)
 Lot(s) not for building unless
 approved by Board of Health.
 HOLMES CO. PLANNING COMM.
 By Ten Date 7-3-95

I Certify This Survey And Plat To Be Correct To The Best Of My Knowledge.

6.05.95 Ronald G. Rudolph
 Date Ronald G. Rudolph P.S. No. 6449
 R.G. RUDOLPH SURVEYING, INC.
 384 W. Liberty St.
 Wooster, Ohio 44691
 (216) 262-0798
 Job No. 8610

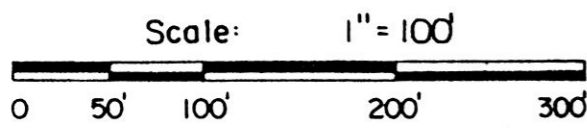

193537

REC'D AT 9:01 o'clock A.M. JUL 20 '95
 RECORDED FEE \$20.00 JUL 21 '95
 Plat
 VOL 14 PAGE 865
 BY Sally Miller RECORDER
 DU 26A pg 478 R.R.

INDEXED

PLAT APPROVED

7/5/95