

REFERENCES:

- DEED VOL. 226 PAGE 256
- " " 253 " 756
- " " 193 " 207
- " " 202 " 414
- " " 248 " 553
- " " 152 " 545
- PLAT Vol. 5 PAGE 136

PRAIRIE TOWNSHIP
 N.W. & S.W. QTRS. SECTION 17
 T.13N ; R.13W
 HOLMES COUNTY, OHIO




SCALE: 1" = 200'

■ STONE FOUND

△ R.R. SPIKE SET

○ 5/8" REBAR WITH I.D. CAP SET
I.D. CAP MARKED 'BAKER 6938'

BEARINGS FROM DEED VOL. 193 PAGE 207

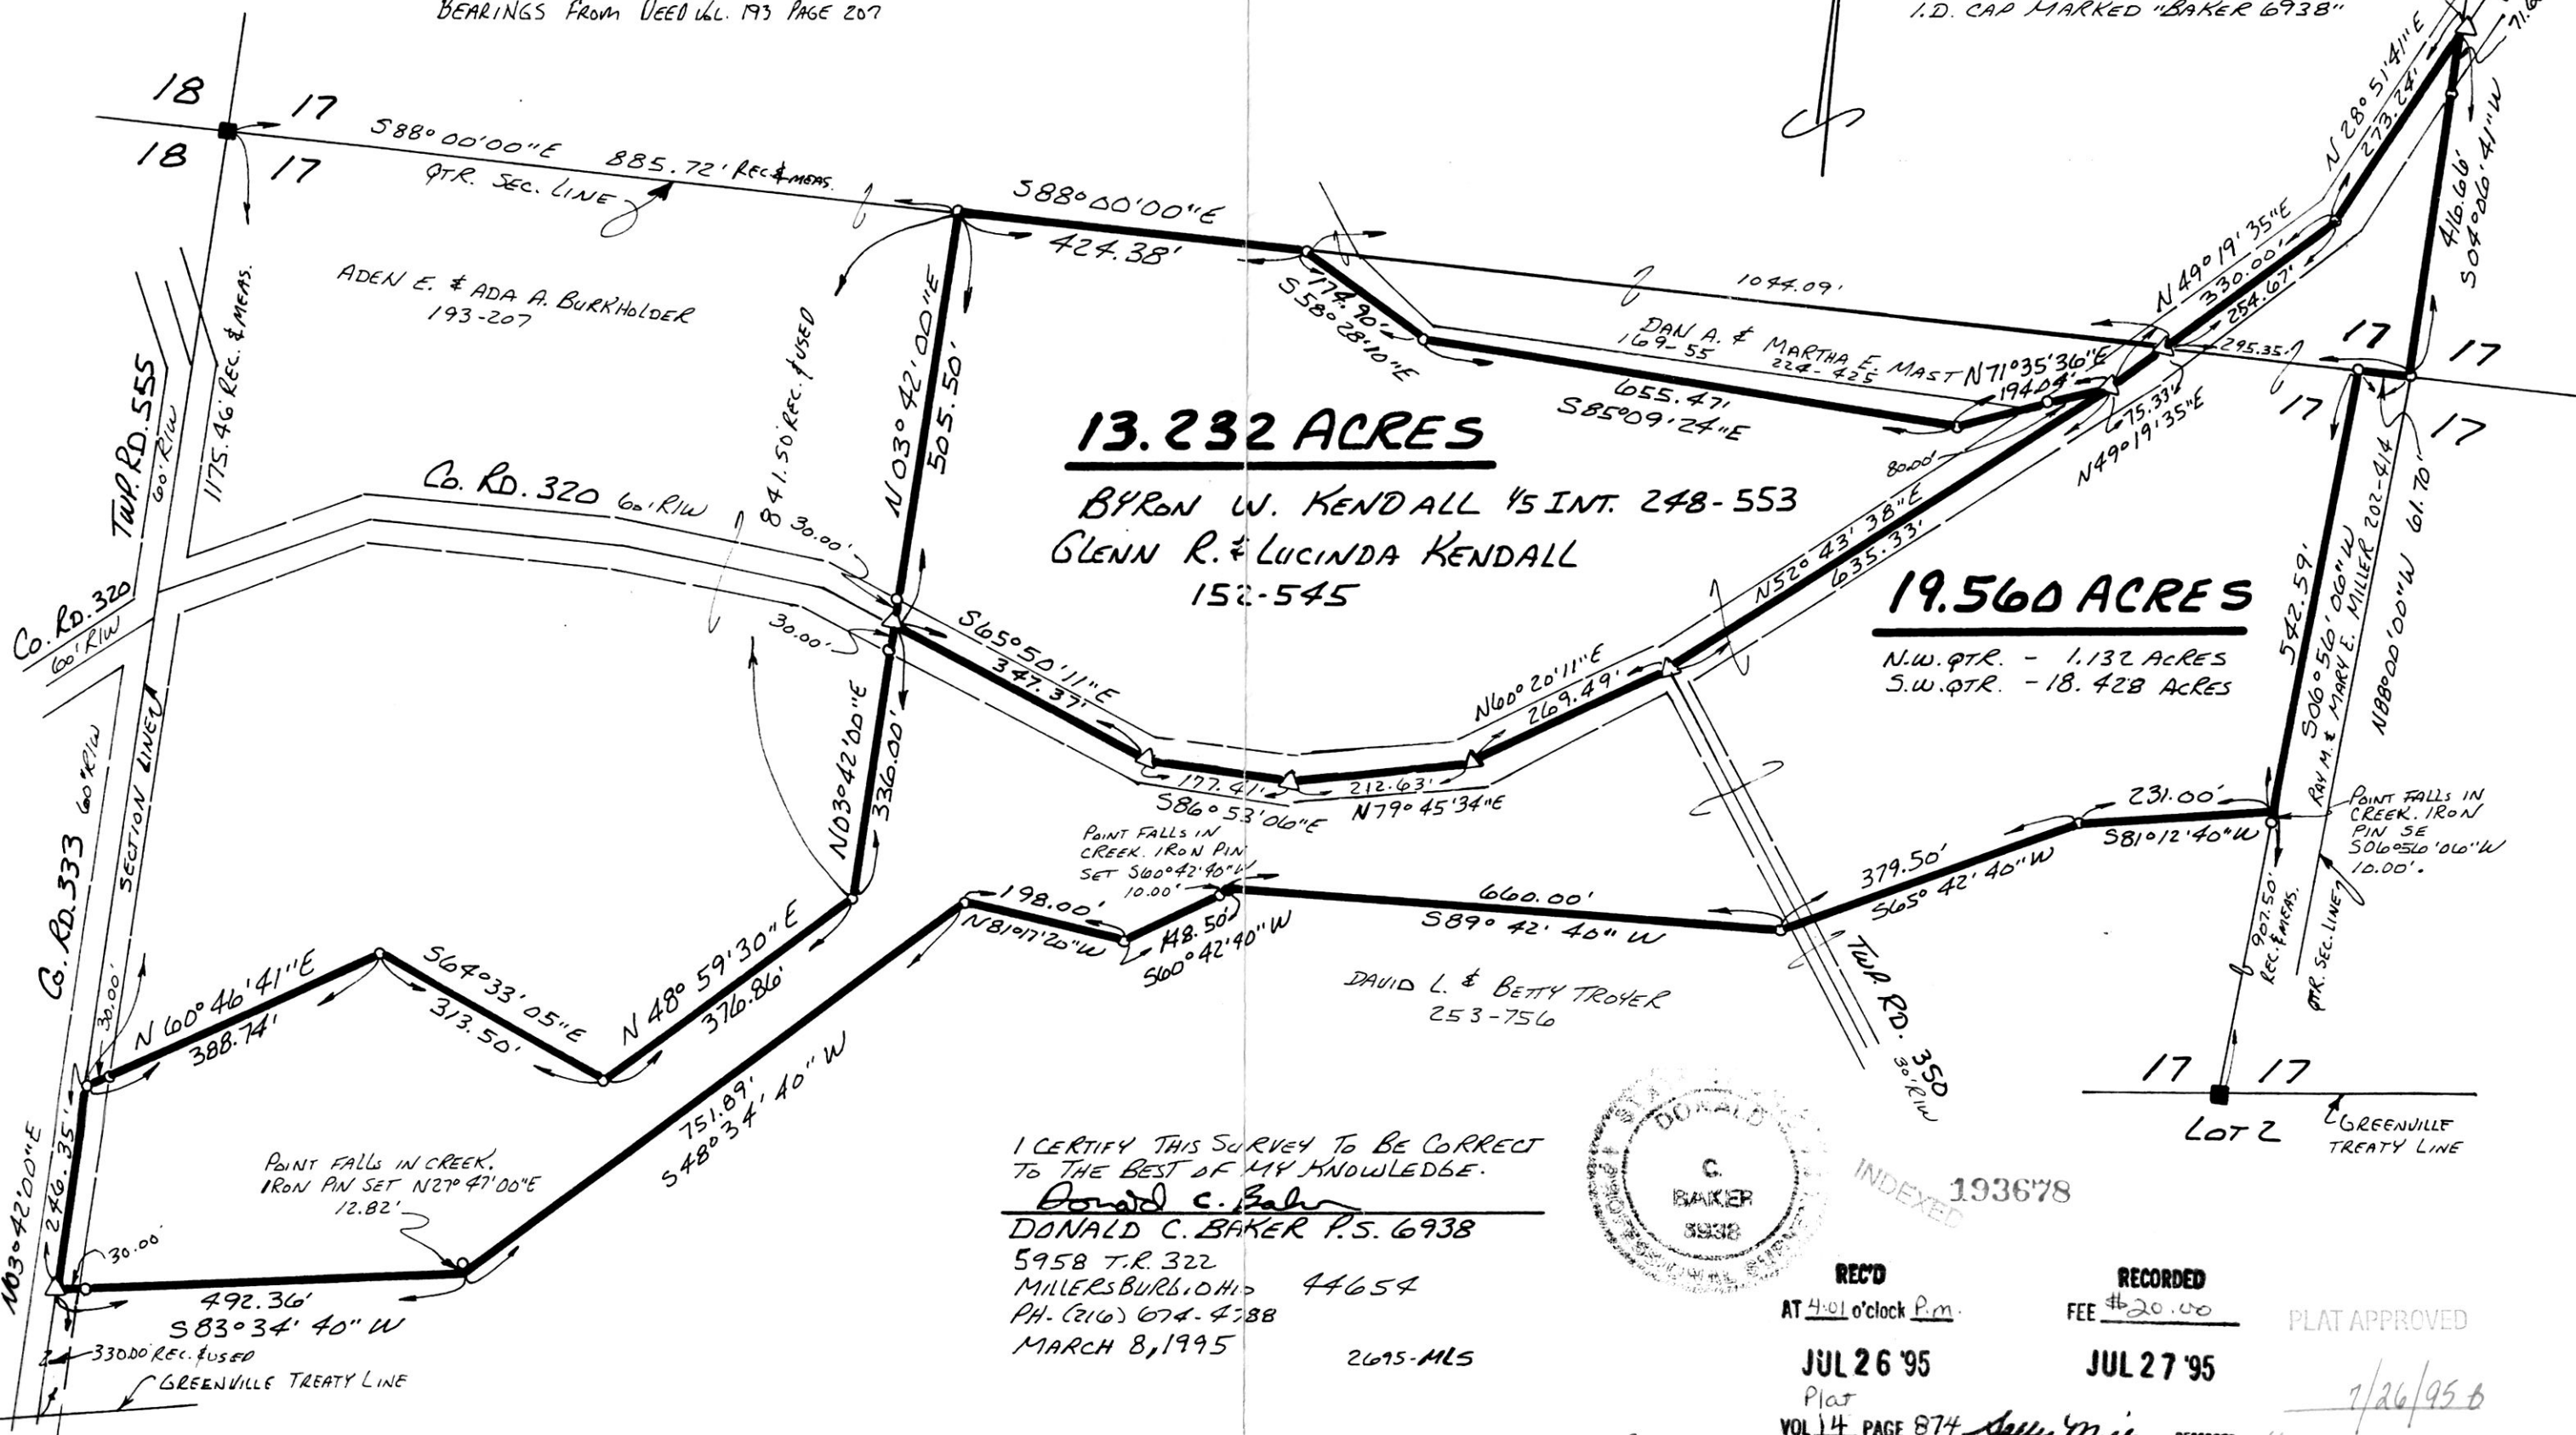

13.232 ACRES


BYRON W. KENDALL 1/5 INT. 248-553
 GLENN R. & LUCINDA KENDALL
 152-545

19.560 ACRES

N.W. QTR. - 1.132 ACRES
 S.W. QTR. - 18.428 ACRES

I CERTIFY THIS SURVEY TO BE CORRECT
 TO THE BEST OF MY KNOWLEDGE.

Donald C. Baker
 DONALD C. BAKER P.S. 6938
 5958 T.R. 322
 MILLERSBURG, OHIO 44654
 PH. (216) 674-4588
 MARCH 8, 1995

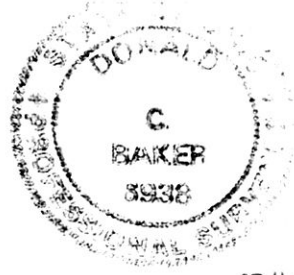

INDEXED 193678

REC'D
 AT 4:01 o'clock P.M.

JUL 26 '95

Plat
 VOL 14 PAGE 874 Sally Miller RECORDER

RECORDED
 FEE \$20.00

JUL 27 '95

PLAT APPROVED

7/26/95