


1936 79


#20.00 pd

KILLBUCK TWP.

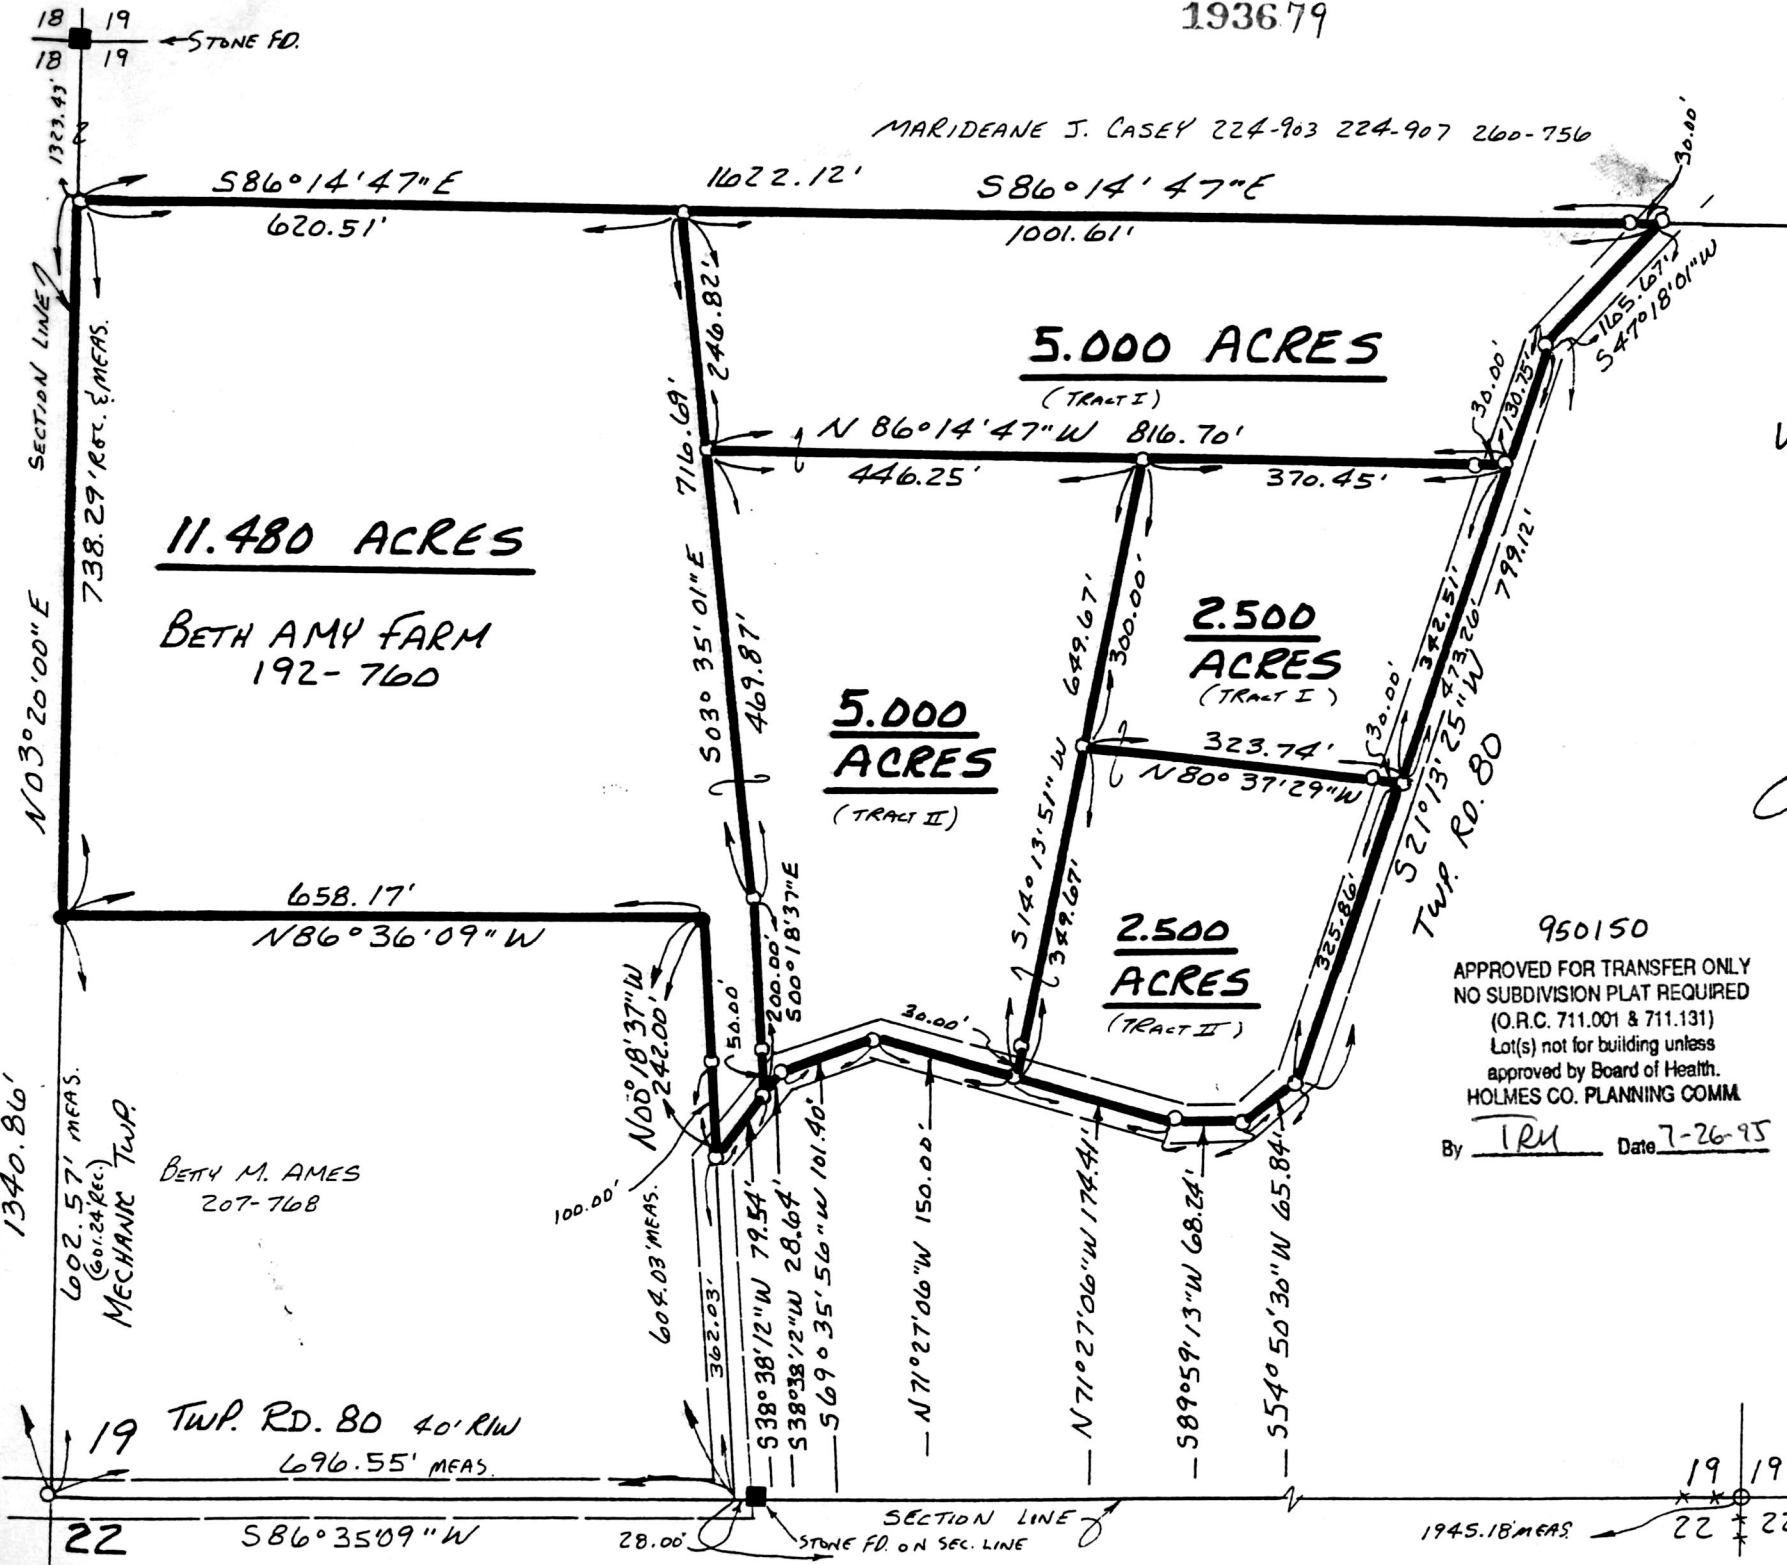

MARIDEANE J. CASEY 224-903 224-907 260-756

MECHANIC TOWNSHIP
S.W. QTR. SECTION 19
T-8 N ; R-7 W
HOLMES COUNTY, OHIO

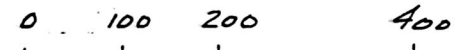

- SCALE: 1" = 200'
- IRON PIN FOUND
 - 5/8" RE BAR WITH I.D. CAP SET
I.D. CAP MARKED "BAKER 6938"

REFERENCES:
 DEED VOL. 207 PAGE 768
 DEED VOL. 200 PAGE 756
 DEED VOL. 192 PAGE 760
 PLAT VOL. 8 PAGE 521

BEARINGS ASSUMED

950150
 APPROVED FOR TRANSFER ONLY
 NO SUBDIVISION PLAT REQUIRED
 (O.R.C. 711.001 & 711.131)
 Lot(s) not for building unless
 approved by Board of Health.
 HOLMES CO. PLANNING COMM.
 By IRU Date 7-26-95



PLAT APPROVED

7/26/95

I CERTIFY THIS SURVEY TO BE CORRECT TO THE BEST OF MY KNOWLEDGE.

Donald C. Baker
 DONALD C. BAKER P.S. 6938
 5958 T.R. 322
 MILLERSBURG, OHIO 44654
 PH. (216) 674-4788

APRIL 7, 1995

M395-MLS

1936 79

RECORDED JUL 26 1995 AT 4:24 O'CLOCK P.M.
 HOLMES CO. OHIO FEE #20.00
 PLAT Vol. 14 Pg. 875 Recorder J. Miller
 Deed Vol. 269 Pg. 628