


WALNUT CREEK TOWNSHIP
N.E. QTR. SECTION 5
T-8N; R-4W
HOLMES COUNTY, OHIO

0 100 200 400

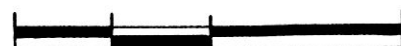



SCALE: 1" = 200'

- IRON PIN FOUND
- △ R.R. SPIKE SET
- 5/8" RE BAR WITH I.D. CAP SET
- I.D. CAP MARKED "BAKER 6938"



REFERENCES:

- DEED VOL. 207 PAGE 402
 " " 248 " 700
 " " 233 " 471
 " " 113 " 305
 PLAT VOL. 11 PAGE 77
 " " 9 " 50
 " " 8 " 148
 " " 8 " 548

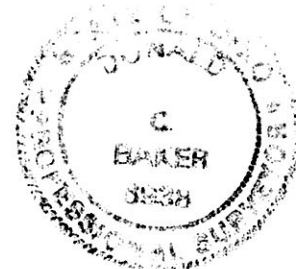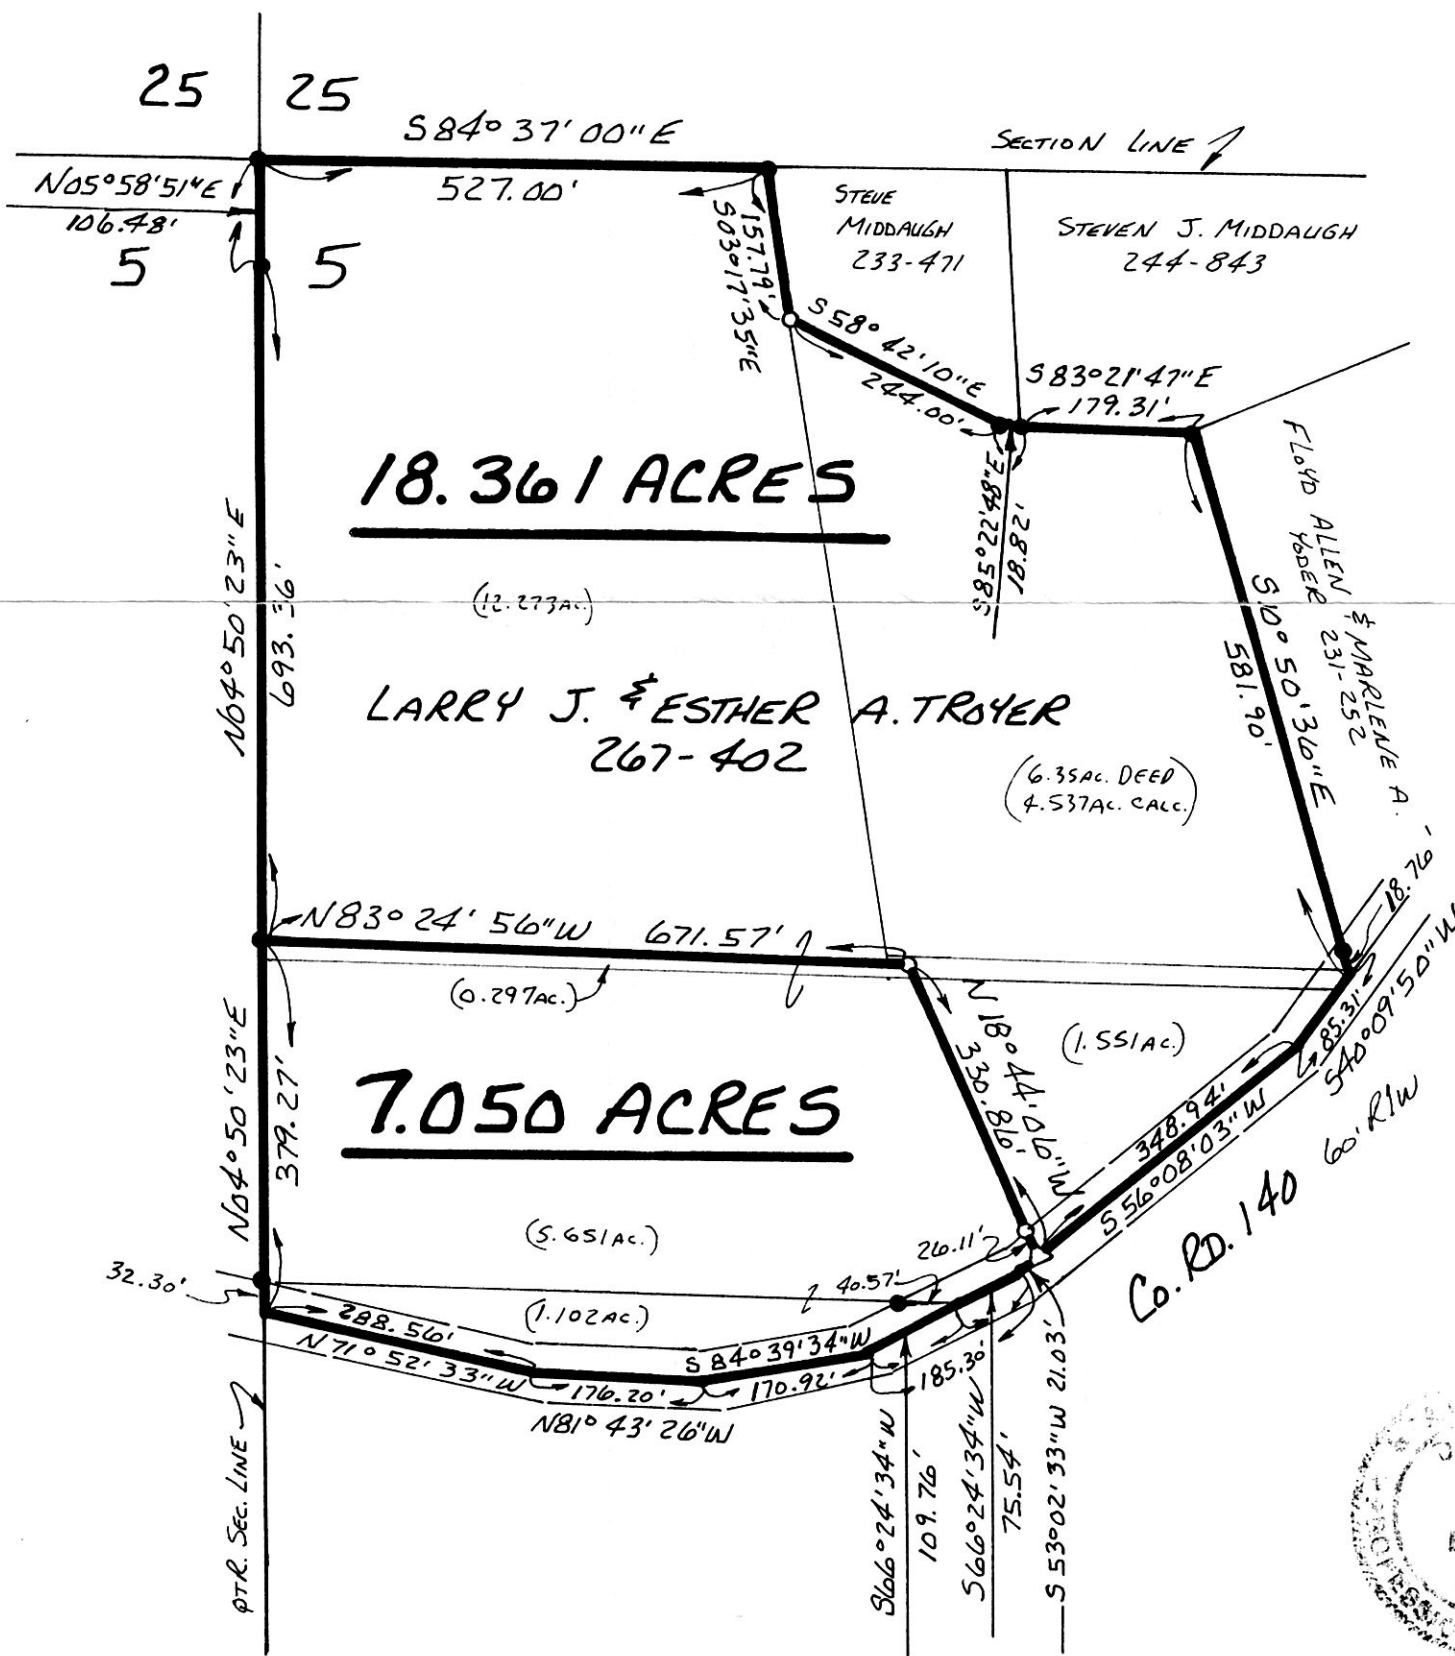

I CERTIFY THIS SURVEY TO BE
CORRECT TO THE BEST OF MY
KNOWLEDGE.

Donald C. Baker
DONALD C. BAKER P.S. 6938
5958 T.R. 322
MILLERSBURG, OHIO 44654
PH. (216) 674-4788

MARCH 20, 1995

193723

REC'D
AT 4:06 o'clock P.M.

RECORDED
FEE \$20.00

JUL 28 '95

JUL 31 '95

Plat.
VOL 14 PAGE 879
OV 209 pg 683

Sally Miller RECORDER

Samuel

PLAT APPROVED

7/28/95-b

10495-MLS