


RIPLEY TOWNSHIP  
N.E. QTR. SECTION 31  
T-18 N / R-14 W  
HOLMES COUNTY, OHIO

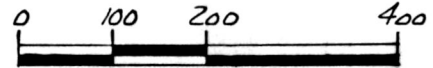

SCALE: 1" = 200


- IRON PIN FOUND
- 5/8" REBAR WITH I.D. CAP SET
- I.D. CAP MARKED "BAKER 6938"

REFERENCES:

- DEED Vol. 259 PAGE 943
- DEED Vol. 260 PAGE 896
- DEED Vol. 261 PAGE 178
- PLAT Vol. 13 PAGE 168
- PLAT Vol. 13 PAGE 169
- PLAT Vol. 9 PAGE 61
- PLAT Vol. 4 PAGE 64

BEARINGS FROM PLAT Vol. 9 PAGE 61

(A) JOSEPH A. ETZWILER 259-430  
LEIAN BECK 174-503

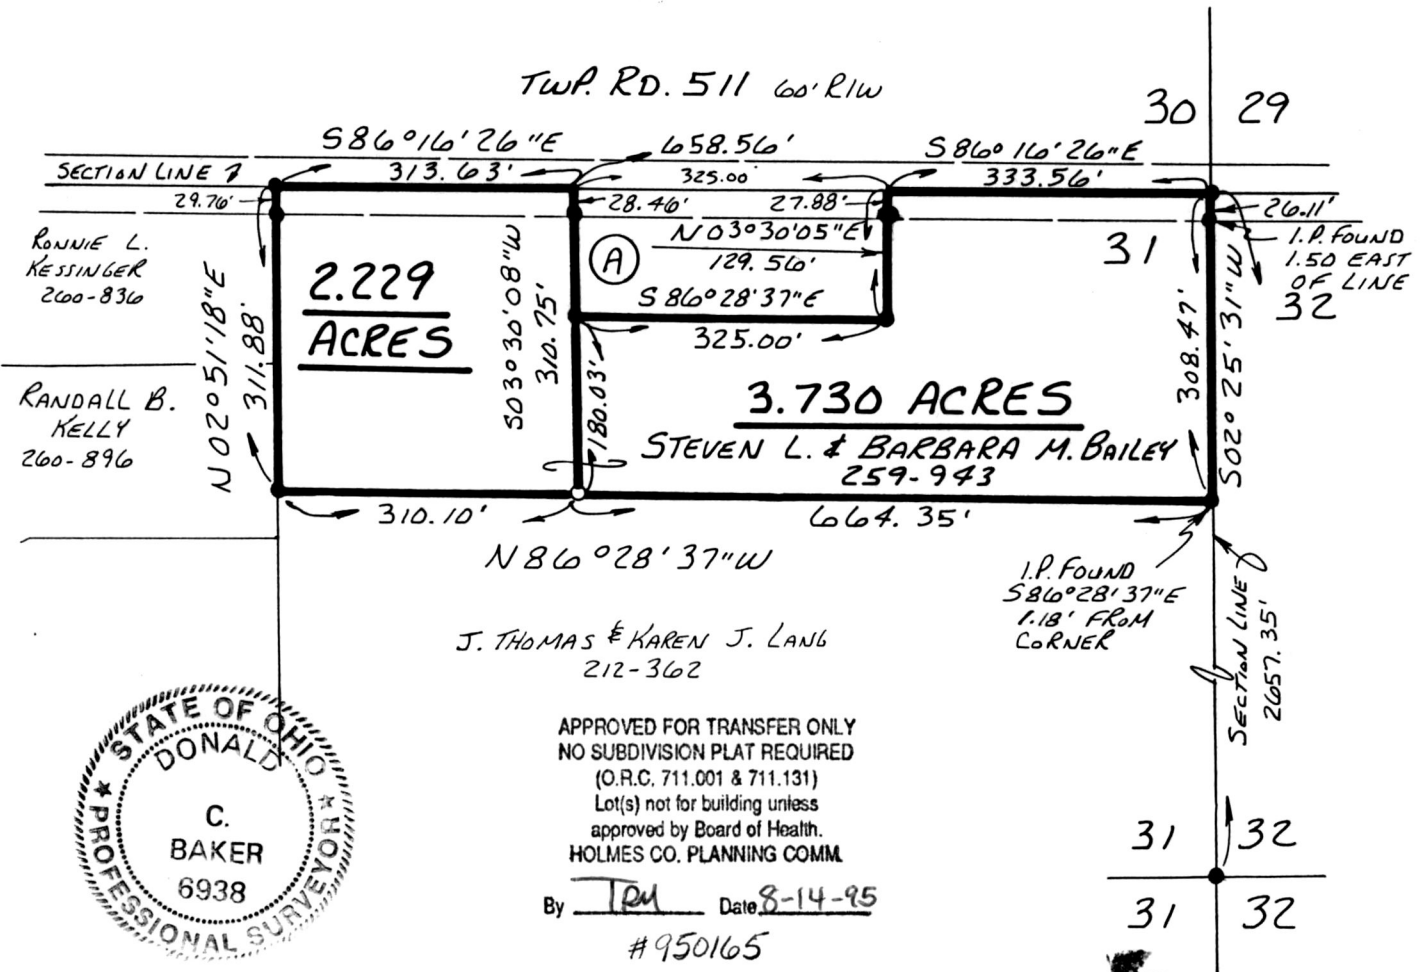

I CERTIFY THIS SURVEY TO BE CORRECT TO THE BEST OF MY KNOWLEDGE.

Donald C. Baker  
DONALD C. BAKER P.S. 6938  
5958 T.R. 322  
MILLERSBURG, OHIO 44654  
PH. (216) 674-4788  
MAY 17, 1994  
27394-MLS

193998

REC'D  
AT 2:47 o'clock P.M.

RECORDED  
FEE \$ 20.00

AUG 16 '95

AUG 17 '95

PLAT.  
VOL 14 PAGE 890  
OV 269 pg 894

Sally Miller RECORDER  
A.R.

PLAT APPROVED

8/14/95