


VOL 14 PAGE 895

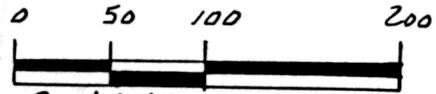

SCALE: 1" = 100'

- IRON PIN FOUND
- 5/8" RE BAR WITH I.D. CAP SET I.D. CAP MARKED "BAKER 6938"

BEARINGS ASSUMED

RIPLEY TOWNSHIP  
 N.W. QTR. SECTION 5  
 T-17N; R-14W  
 HOLMES COUNTY, OHIO

REFERENCES:

- DEED VOL. 211 PAGE 763
- DEED VOL. 262 PAGE 540
- PLAT VOL. 7 PAGE 230
- PLAT VOL. 5 PAGE 8
- PLAT VOL. 3 PAGE 20 B

194066

950166

APPROVED FOR TRANSFER ONLY  
 NO SUBDIVISION PLAT REQUIRED  
 (O.R.C. 711.001 & 711.131)  
 Lot(s) not for building unless  
 approved by Board of Health.  
 HOLMES CO. PLANNING COMM.

By TRM Date 8-15-95

I CERTIFY THIS SURVEY TO BE CORRECT TO THE BEST OF MY KNOWLEDGE.

Donald C. Baker

DONALD C. BAKER P.S. 6938  
 5958 T.R. 322  
 MILLERSBURG, OHIO 44654  
 PH. (216) 674-4788  
 OCTOBER 3, 1994

REC'D AT 8:51 o'clock A.M.


RECORDED FEE #20.00

AUG 21 '95

AUG 22 '95

INDEXED

Plat  
 VOL 14 PAGE 895  
 DV 269 pg 950  
 Sally Miller RECORDER  
 George Ellis

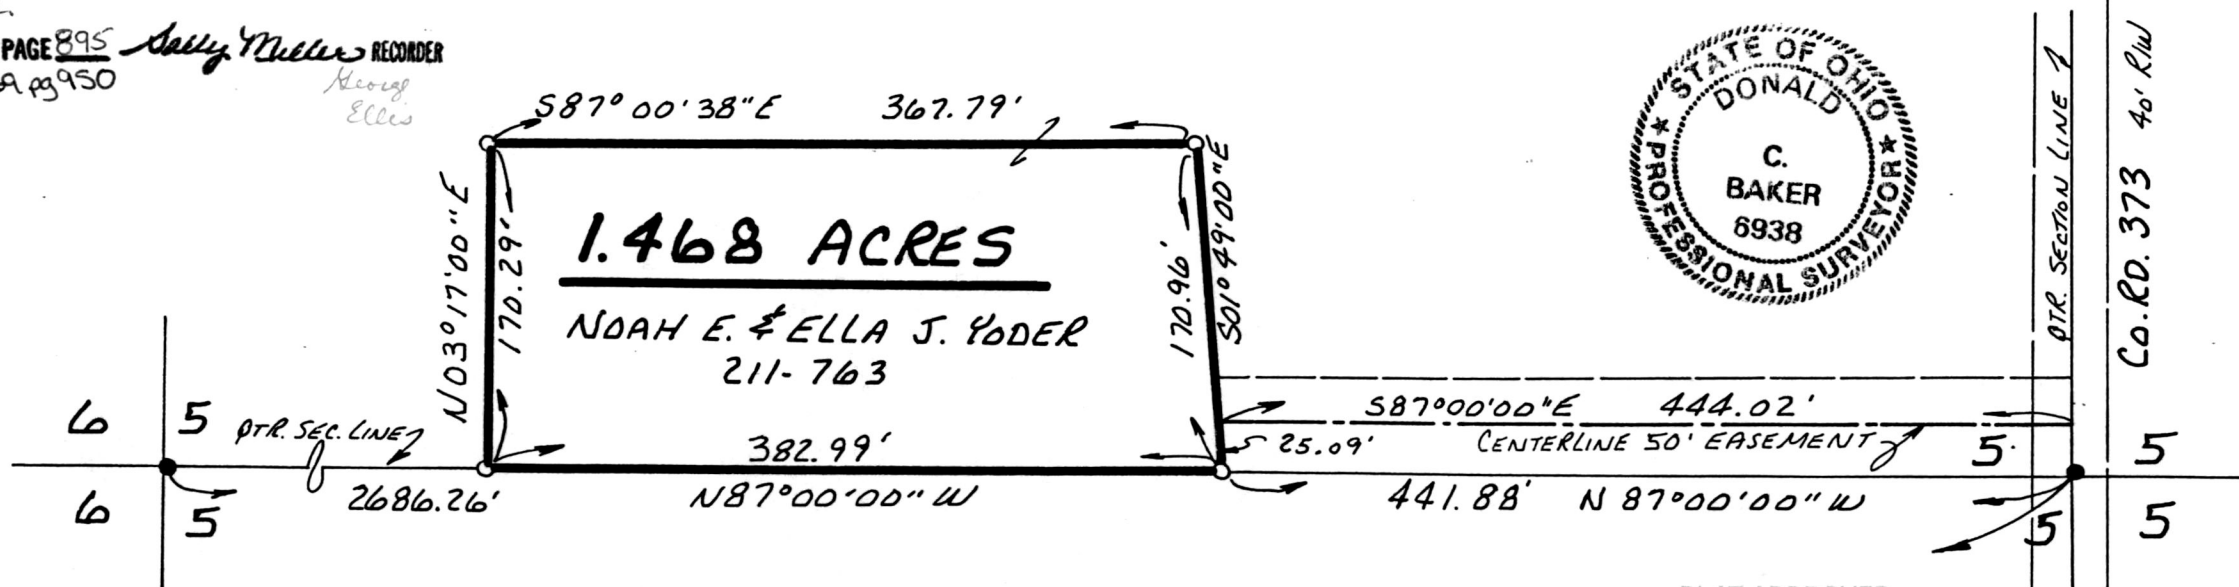

PLAT APPROVED

8/15/95 RY

54994-MLS