
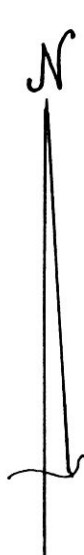


VILLAGE OF CLARK MECHANIC TOWNSHIP S.E. QTR. SEC. 21 T-8N; R-7W HOLMES COUNTY, OHIO

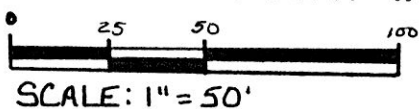


REFERENCES:

- DEED VOL. 128 PAGE 469
- DEED VOL. 257 PAGE 746
- DEED VOL. 201 PAGE 56
- DEED VOL. 117 PAGE 114
- DEED VOL. 210 PAGE 706

BEARINGS FROM DEED VOL. 253 PAGE 493

- IRON PIN FOUND
- 5/8" REBAR WITH I.D. CAP SET
- I.D. CAP MARKED "BAKER 6938"

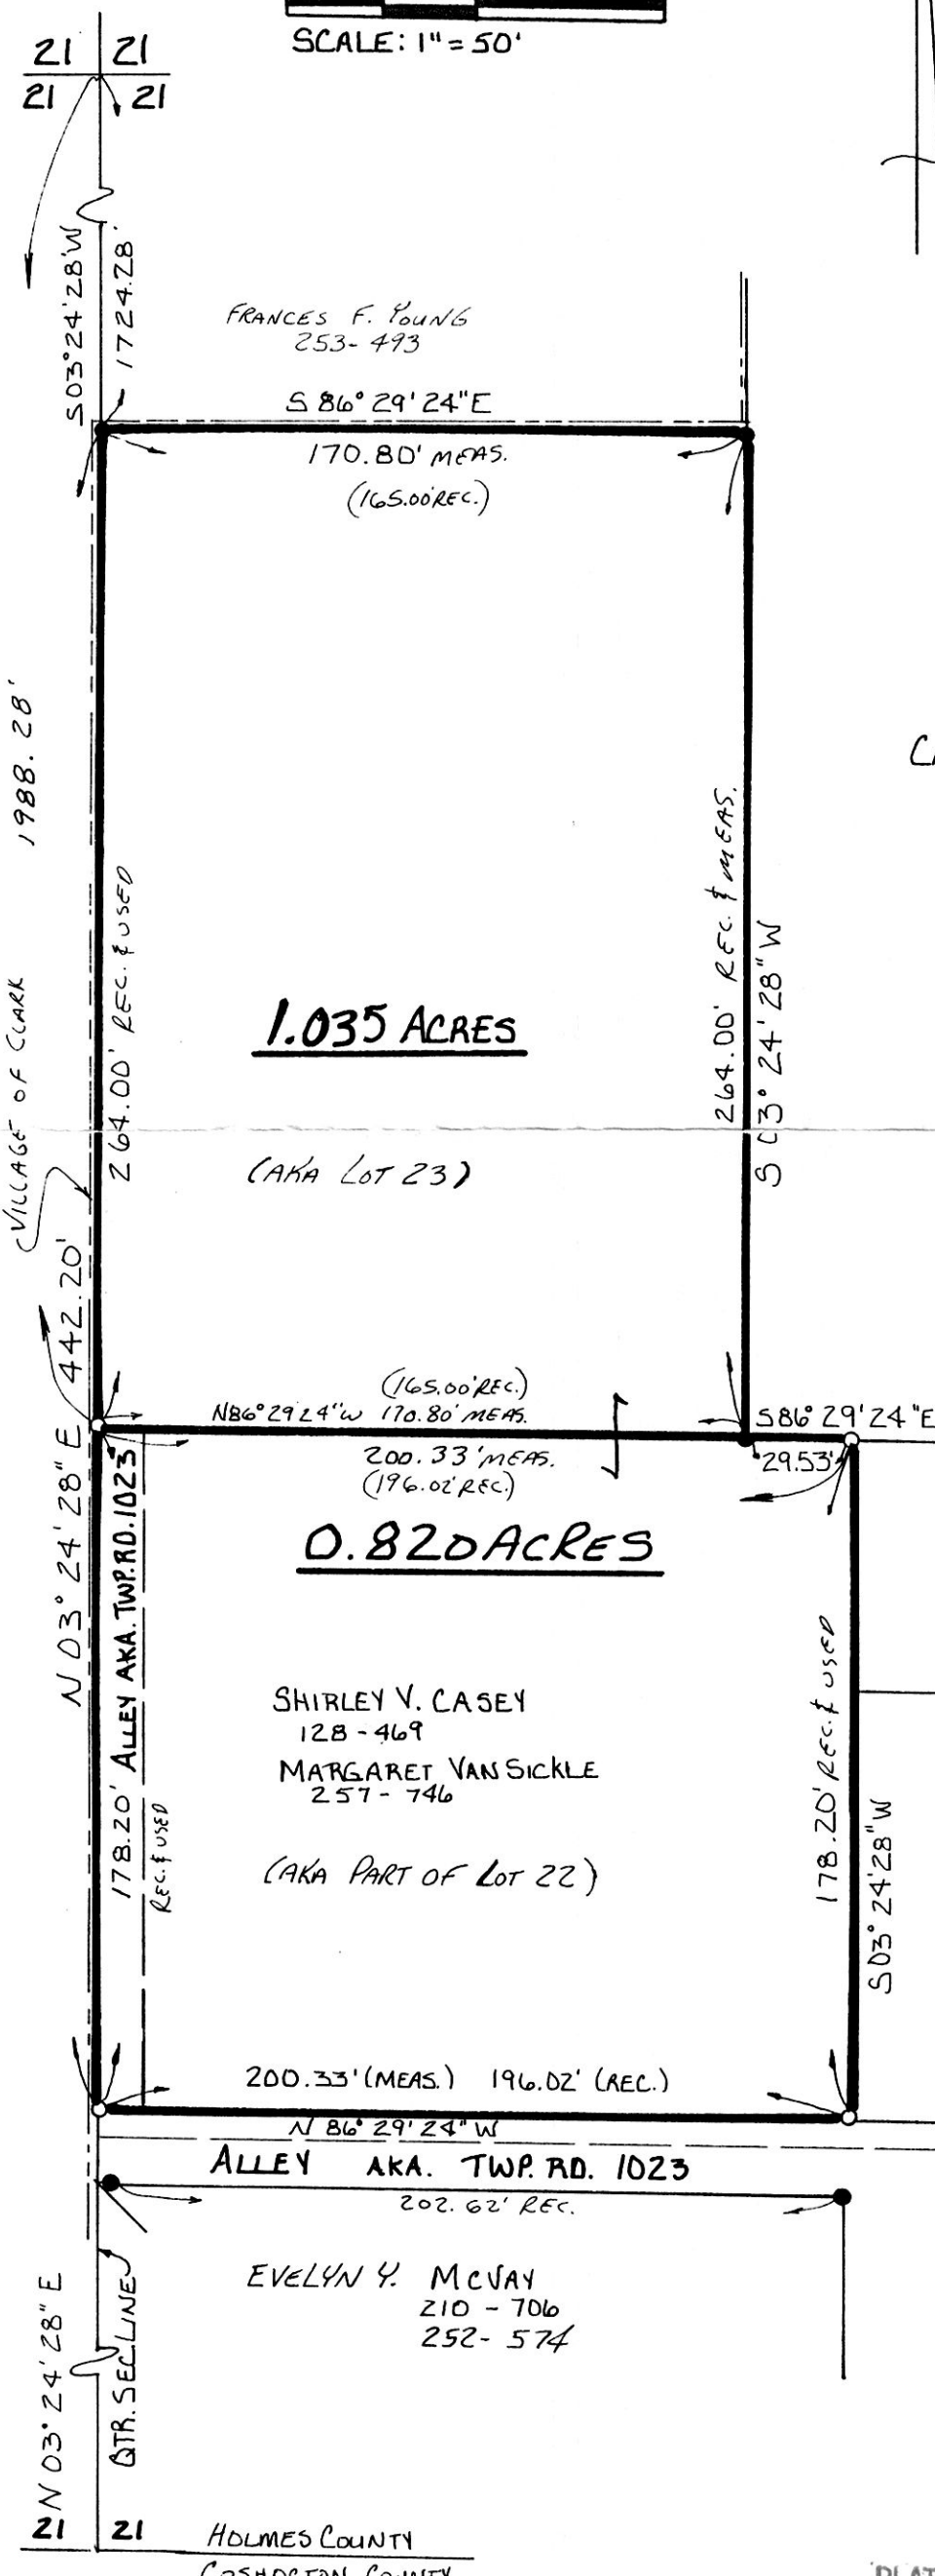

CARL A. & RUTH ANN BRENLY
201-56
251-297

CARL A. & RUTH ANN BRENLY
117-114
181-352
181-354

CARL A. & RUTH ANN BRENLY
148-282
181-354

194124

INDEXED


REC'D
AT 4:14 o'clock P.M.

RECORDED
FEE \$20.00

AUG 23 '95

AUG 24 '95

Plat.
VOL 14 PAGE 901
BY 270 pg 18
Sally Miller RECORDER
Diane

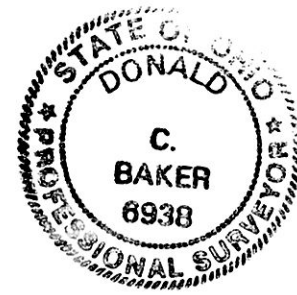

I CERTIFY THIS SURVEY TO BE
CORRECT TO THE BEST OF MY
KNOWLEDGE.

Donald C. Baker
DONALD C. BAKER P.S. 6938
5958 T.R. 322
MILLERSBURG, OHIO 44654
PH. (216) 674-4788

JUNE 16, 1995

29795 FSM

PLAT APPROVED

8/18/95 B