



- IRON PIN FOUND
- 5/8" RE BAR WITH I.D. CAP SET (I.D. CAP MARKED "BAKER 6938")

REFERENCE S:

DEED VOL. 258 PAGE 662
 " " 256 " 759
 " " 212 " 322

PLAT VOL. 9 PAGE 94
 " " 7 " 741

BEARINGS FROM PLAT VOL. 7 PAGE 741


194146

**PRAIRIE TOWNSHIP
 S.E. QTR. SECTION 7
 T-13N; R-13W
 HOLMES COUNTY, OHIO**

JOHN M. & CAROL ANN YODER
 258-475

#20.00 pd.

VOL 14 PAGE 902

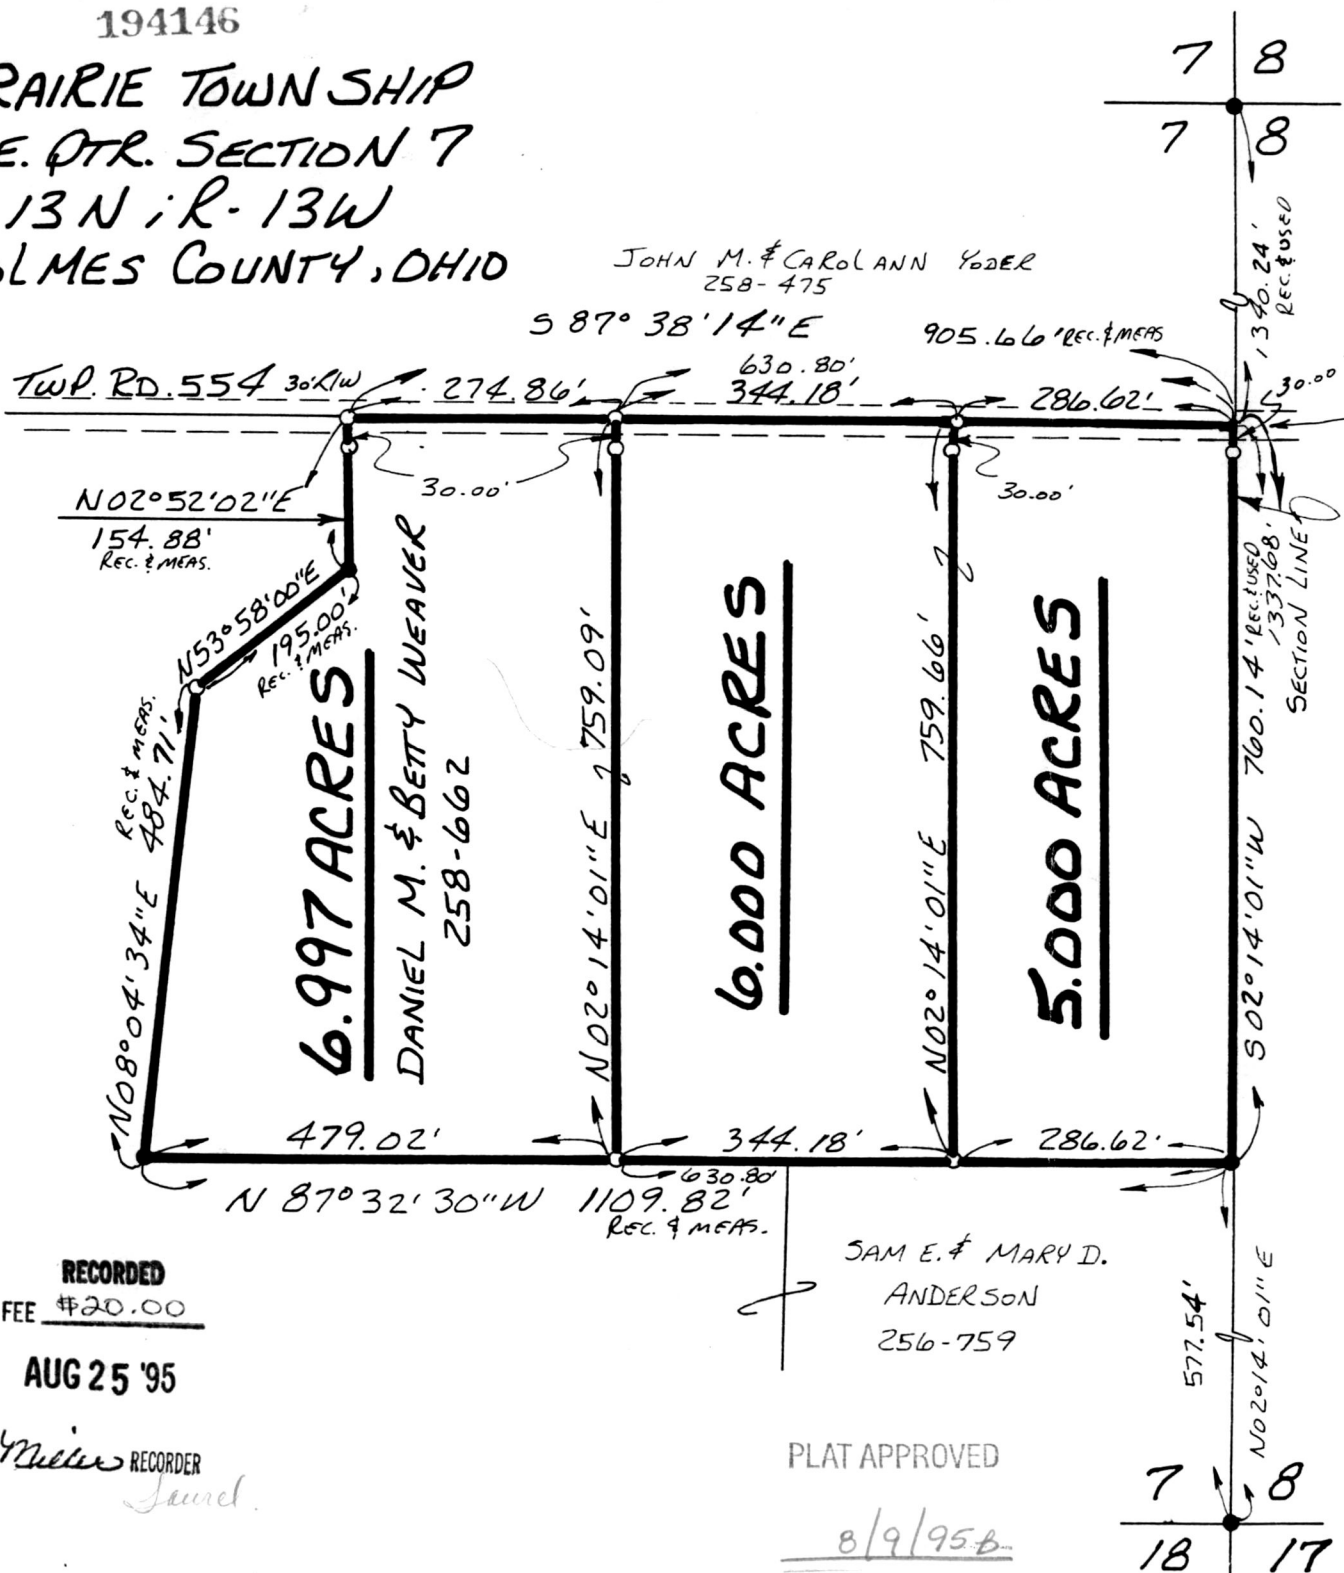

1/4 PD 0.50
 S02°14'01\"/>



INDEXED

I CERTIFY THIS SURVEY TO BE CORRECT TO THE BEST OF MY KNOWLEDGE.

Donald C. Baker
 DONALD C. BAKER P.S. 6938
 5958 T.R. 322
 MILLERSBURG, OHIO 44654
 PH. (216) 674-4788
 JULY 20, 1995
 37095-MLS

194146

REC'D
 AT 2:05 o'clock P.M.

AUG 24 '95

VOL 14 PAGE 902
 OF 270 PG 29+31

RECORDED
 FEE \$20.00

AUG 25 '95

Sally Miller RECORDER
Jaurel

SAM E. & MARY D.
 ANDERSON
 256-759

PLAT APPROVED

8/9/95

