

194478

MONROE TOWNSHIP  
N.E. QTR. FRACTIONAL SECTION 23  
T-17N R-14W  
1ST. QTR. LOT 21  
T-9N R-8W  
HOLMES COUNTY, OHIO



SCALE: 1" = 200'

- ▲ R.R. SPIKE FOUND
  - IRON PIN FOUND
  - △ R.R. SPIKE SET
  - 5/8" RE BAR WITH I.D. CAP SET
- I.D. CAP MARKED "BAKER 6938"

REFERENCES:


- DEED Vol. 249 PAGE 296 & 300
- DEED Vol. 194 PAGE 795
- DEED Vol. 255 PAGE 836
- DEED Vol. 250 PAGE 476
- DEED Vol. 265 PAGE 431



I CERTIFY THIS SURVEY TO BE CORRECT TO THE BEST OF MY KNOWLEDGE.

*Donald C. Baker*  
DONALD C. BAKER P.S. 6938  
5958 T.R. 322  
MILLERSBURG, OHIO 44654  
PH. (216) 674-4788  
AUGUST 14, 1995

43095-MLS

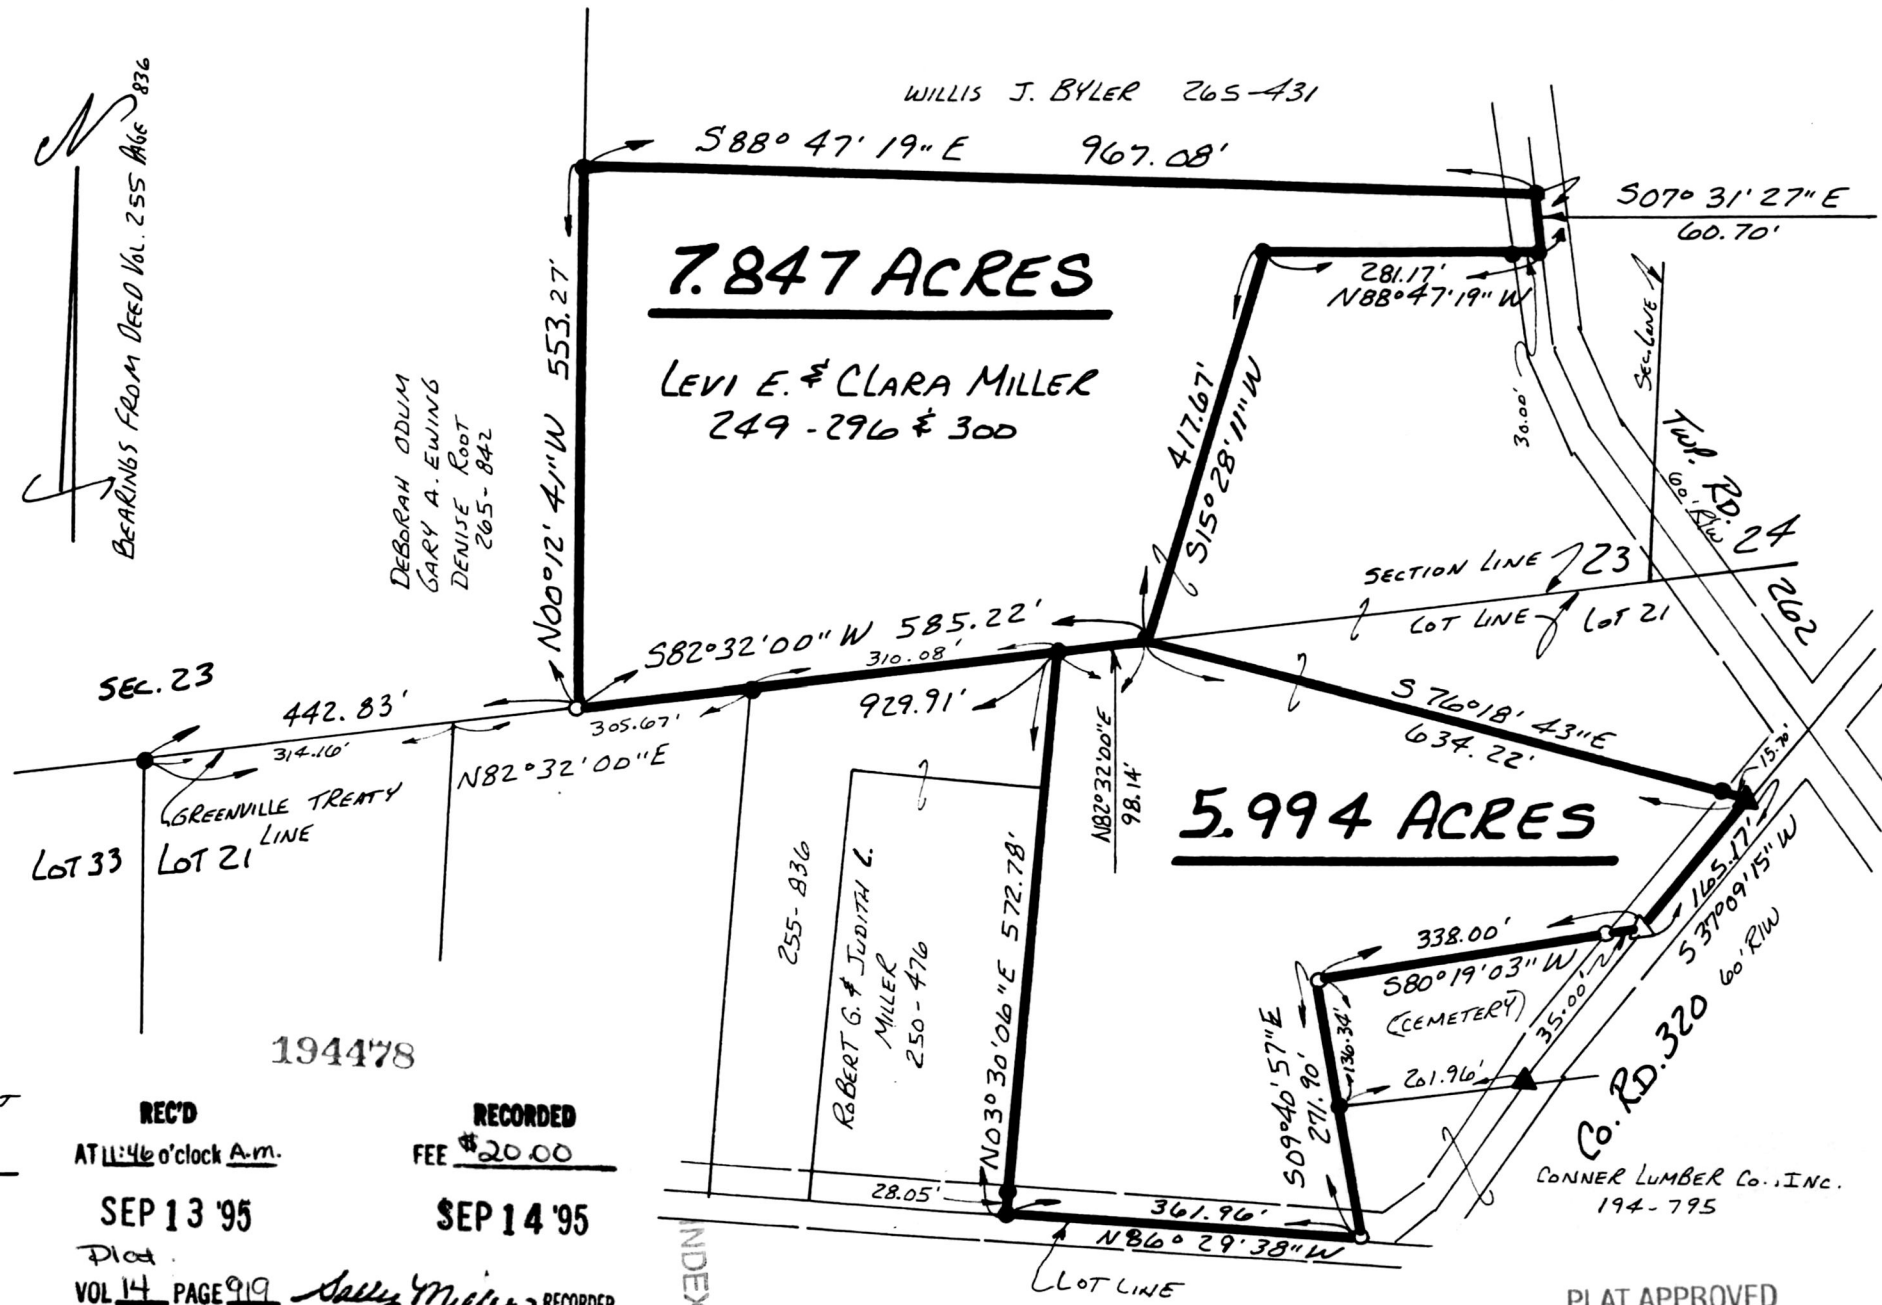

REC'D  
AT 11:46 o'clock A.M.

RECORDED  
FEE \$20.00

SEP 13 '95

SEP 14 '95

Plot  
VOL 14 PAGE 919  
OR 270 pg 252

*Sally Miller* RECORDER

*Edwin Miller*

INDEXED

PLAT APPROVED

9/12/95 B