

194722

0 100 200 400

SCALE: 1" = 200'

- IRON PIN FOUND
- 5/8" RE BAR WITH I.D. CAP SET (I.D. CAP MARKED "BAKER 6938")

WALNUT CREEK TOWNSHIP  
 N.W. QTR. SECTION 1  
 T-8N R-5W  
 HOLMES COUNTY, OHIO




REFERENCES:

- DEED Vol. 209 PAGE 670
- " " 240 " 671
- " " 268 " 519
- PLAT Vol. 9 PAGE 69
- " " 12 " 20
- " " 11 " 150

BEARINGS FROM  
PLAT VOL. 9 PAGE 69.

STANLEY D. HERSHBERGER  
 ELOISE A. HOSTETLER  
 GWENDOLYN J. MILLER  
 240-671

ROMAN E. & BENA MILLER  
 158-145

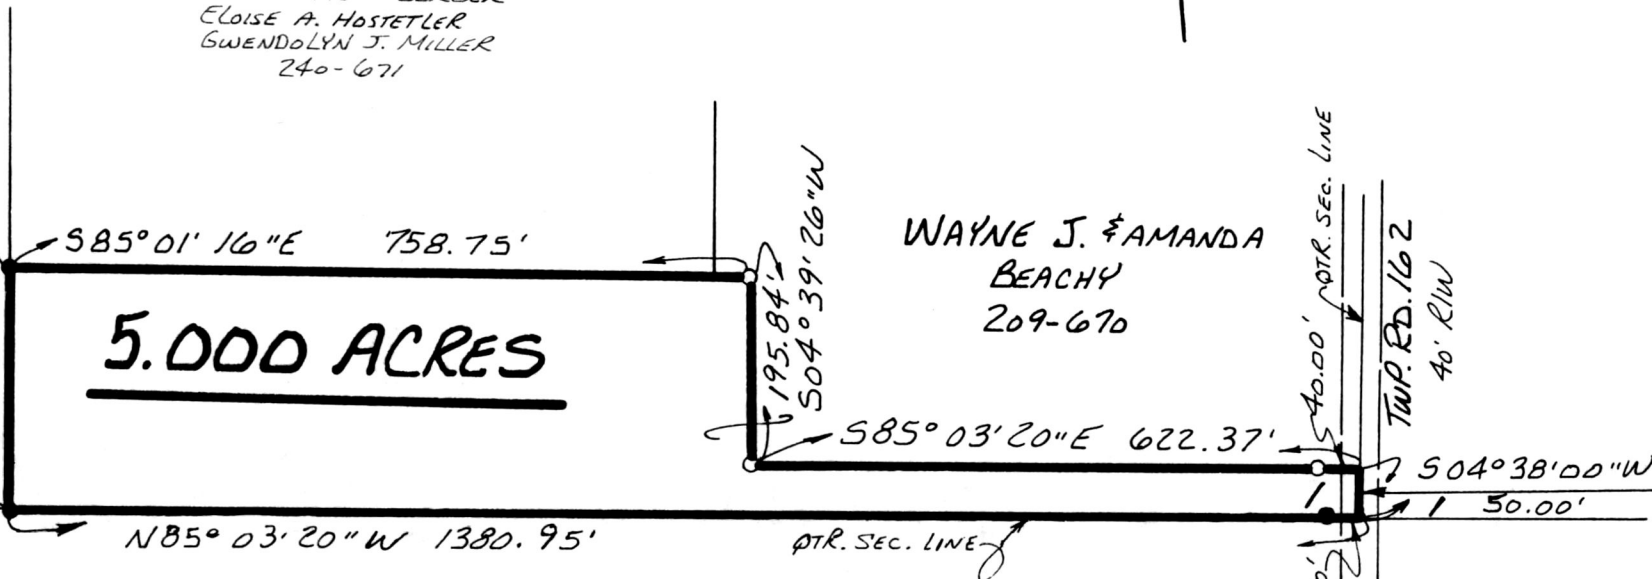

WALNUT CREEK TWP.  
 CLARK TWP.

194722

VOL 14 PAGE 930

I CERTIFY THIS SURVEY TO BE CORRECT  
 TO THE BEST OF MY KNOWLEDGE.  
*Donald C. Baker*  
 DONALD C. BAKER P.S. 6938  
 5958 T.R. 322  
 MILLERSBURG, OHIO 44654  
 PH. (216) 674-4788  
 JUNE 15, 1995  
 REVISED JULY 10, 1995  
 29095-MLS



REC'D  
 AT 2:31 o'clock P.M.  
 SEP 28 '95  
 PLAT.  
 VOL 14 PAGE 930  
 Ov 270 pg 4A

RECORDED  
 FEE \$20.00  
 SEP 29 '95

INDEXED

PLAT APPROVED

9/22/95B

*Sally Miller* RECORDER  
*D. Matthew*