


KNOX TOWNSHIP  
N.E. QTR. SECTION 19  
T-17N; R-14W  
HOLMES COUNTY, OHIO

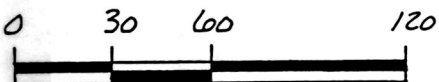

SCALE: 1" = 60'

- ▲ R.R. SPIKE FOUND
- IRON PIN FOUND
- △ R.R. SPIKE SET
- 5/8" RE BAR WITH I.D. CAP SET (I.D. CAP MARKED "BAKER 6938")


REFERENCES:

- DEED Vol. 159 PAGE 599
- " " 212 " 35
- " " 249 " 893
- " " 206 " 175
- " " 204 " 119
- PLAT Vol. 7 PAGE 287
- " " 8 " 438

BEARINGS FROM PLAT Vol. 7 PAGE 287

I CERTIFY THIS SURVEY TO BE CORRECT TO THE BEST OF MY KNOWLEDGE.

Donald C. Baker  
DONALD C. BAKER P.S. 6938  
5958 T.R. 322  
MILLERSBURG, OHIO 44654  
PH. (216) 674-4788  
JUNE 27, 1995  
30295-MLS

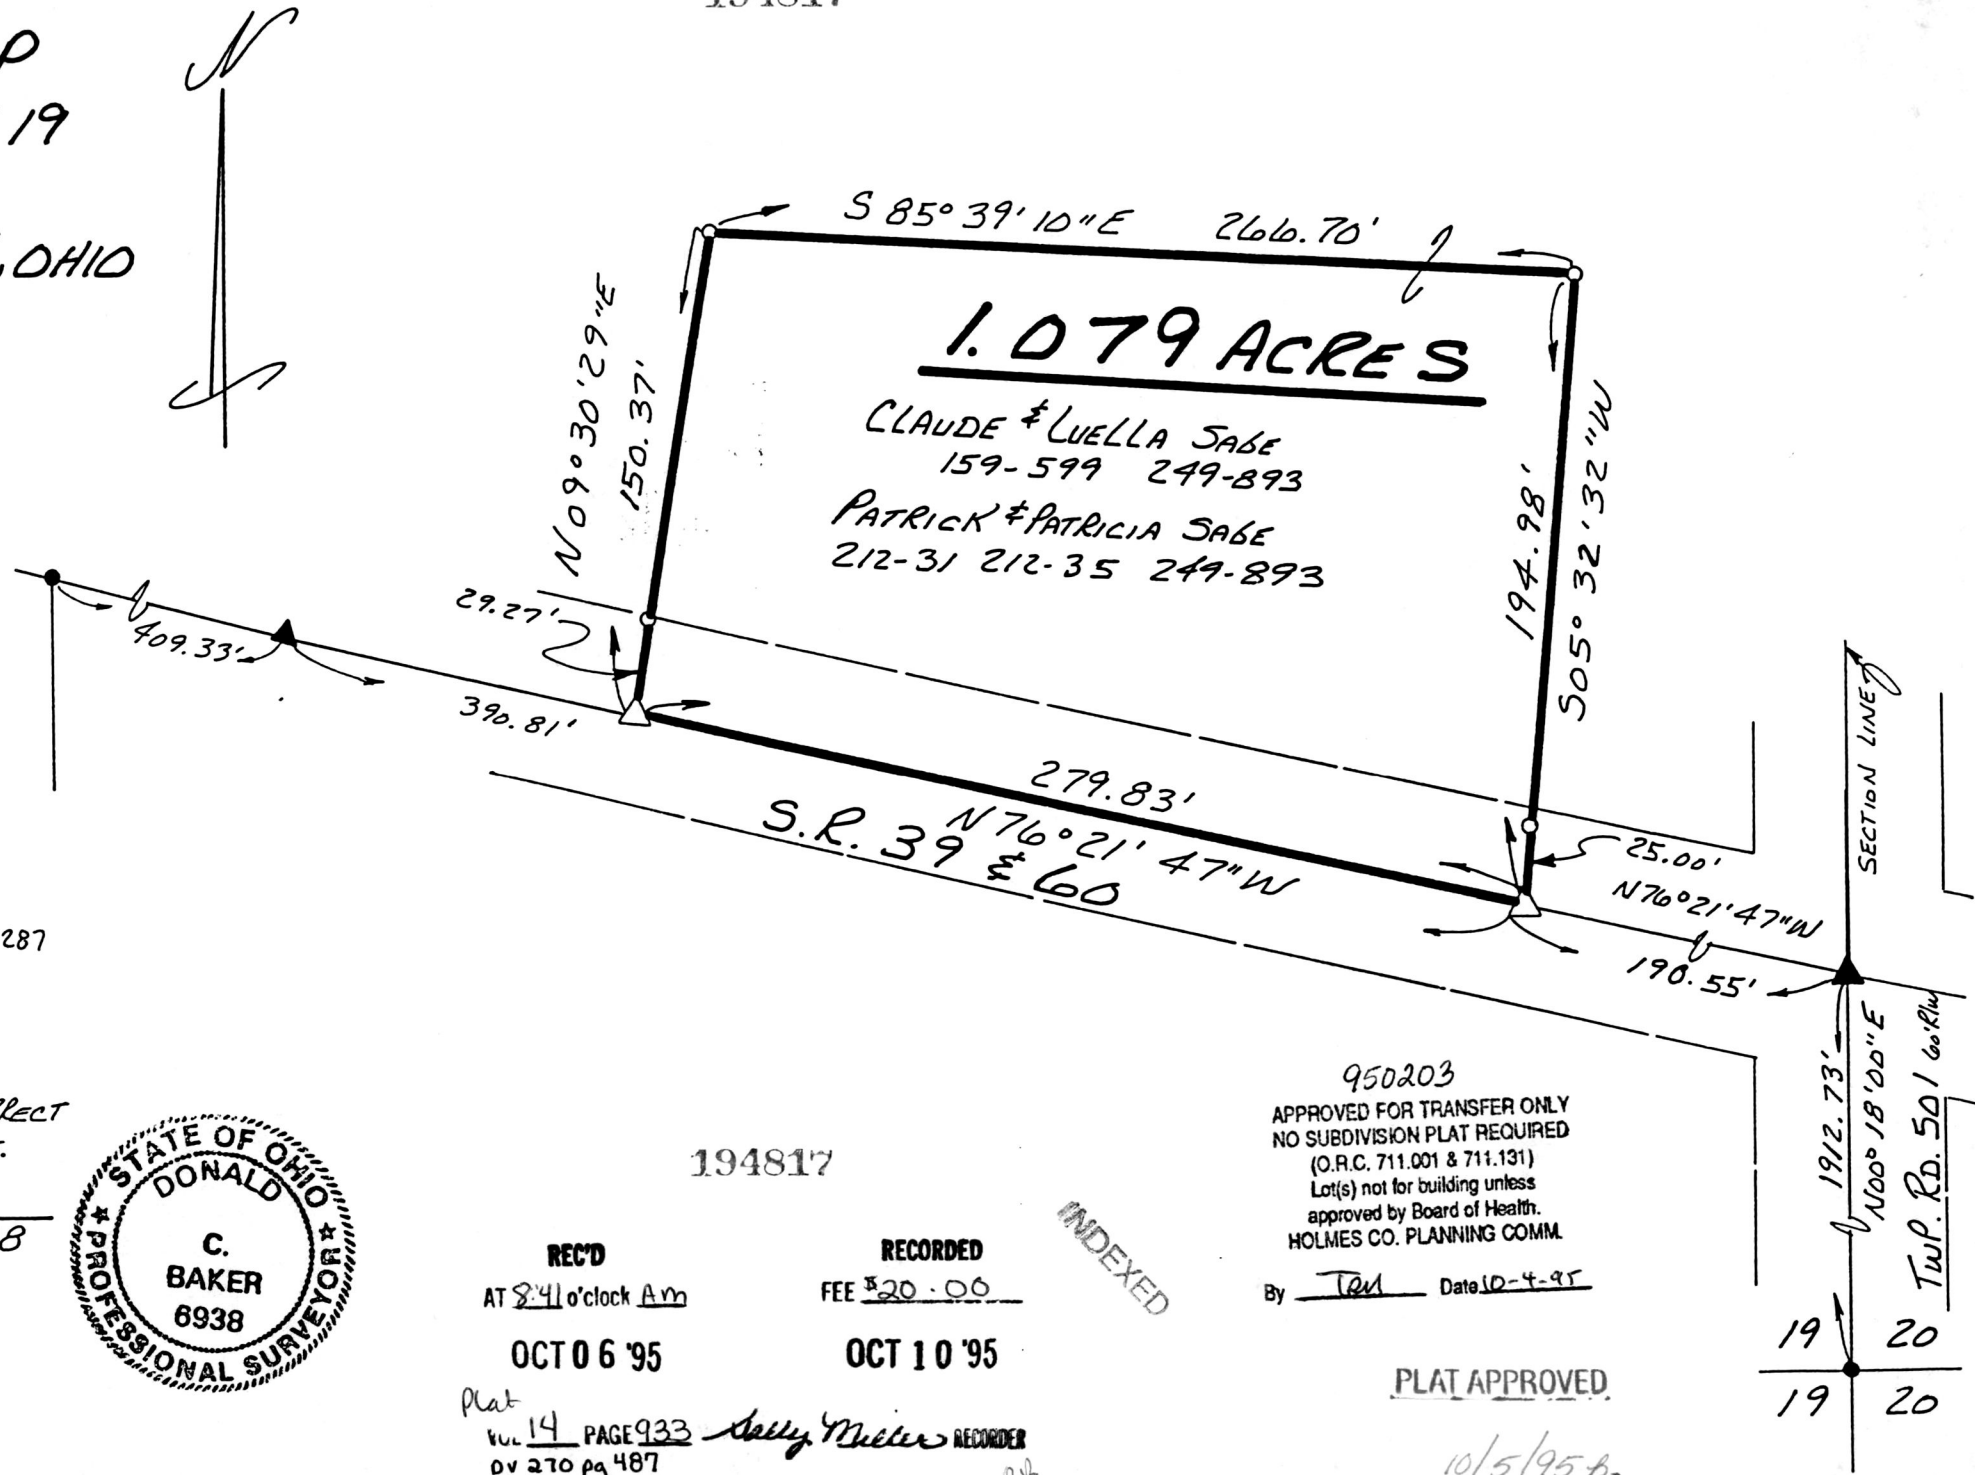

REC'D AT 8:41 o'clock Am

OCT 06 '95

RECORDED FEE \$20.00

OCT 10 '95

INDEXED

Plat Vol. 14 PAGE 933  
By Dolly Miller RECORDER  
OV 270 pg 487

950203  
APPROVED FOR TRANSFER ONLY  
NO SUBDIVISION PLAT REQUIRED  
(O.R.C. 711.001 & 711.131)  
Lot(s) not for building unless  
approved by Board of Health.  
HOLMES CO. PLANNING COMM.

By Ten Date 10-4-95

PLAT APPROVED

10/5/95 B.

19	20
19	20