



PRAIRIE TOWNSHIP
N.E. QTR. SECTION 30
T-14N; R-13W
HOLMES COUNTY, OHIO

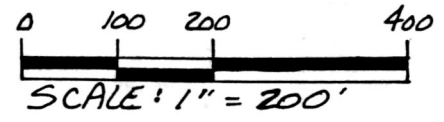

- ▲ R.R. SPIKE FOUND
- IRON PIN FOUND
- △ R.R. SPIKE SET
- 5/8" REBAR WITH I.D. CAP SET
I.D. CAP MARKED "BAKER 6938"

REFERENCES:

- PLAT VOL. 10 PAGE 803
- PLAT VOL. 8 PAGE 80
- PLAT VOL. 8 PAGE 789
- DEED VOL. 138 PAGE 75
- BEARINGS FROM PLAT VOL. 10
PAGE 803

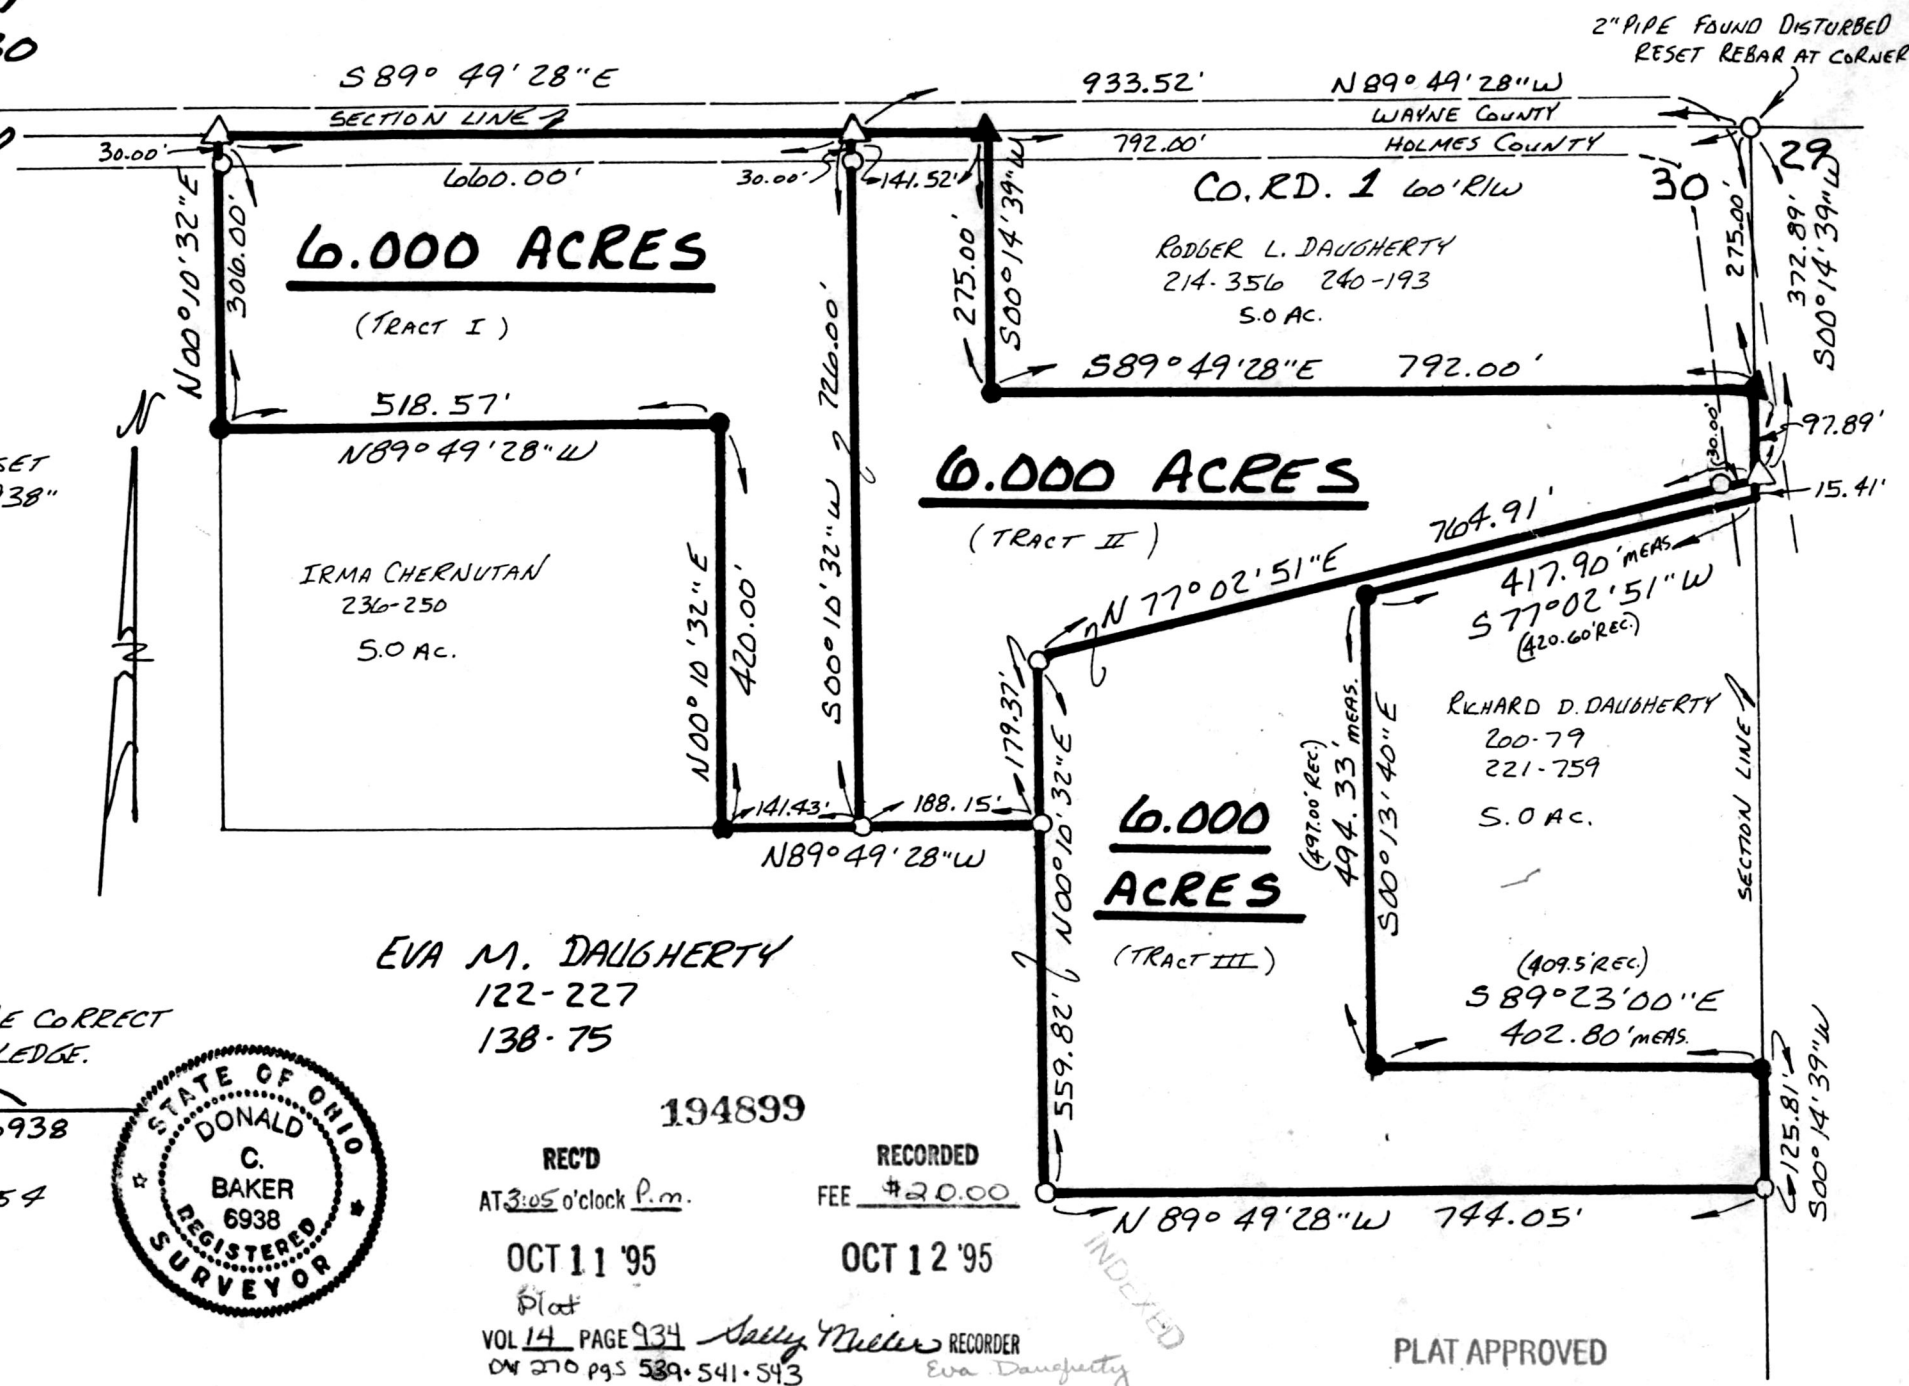

EVA M. DAUGHERTY
122-227
138-75



I CERTIFY THIS SURVEY TO BE CORRECT
TO THE BEST OF MY KNOWLEDGE.

Donald C Baker
DONALD C. BAKER P.S. 6938
5958 T.R. 322
MILLERSBURG, OHIO 44654
PH. (216) 674-4788
OCTOBER 2, 1992

194899

REC'D
AT 3:05 o'clock P.M.

RECORDED
FEE \$20.00

OCT 11 '95

OCT 12 '95

Plat
VOL 14 PAGE 934
ON 270 pgs 539-541-543

Sally Miller RECORDER
Eva Daugherty

PLAT APPROVED

10/6/95

VOL 14 PAGE 934

42692-MLS