



195013 KNOX TOWNSHIP
HOLMES COUNTY
LOT 8, 4TH QUARTER T-9-N, R-9-W
MILITARY LANDS

- Stone Fd.
- I.P. Fd.
- I.P. Set
- ▲ Wood Stake Set On R.

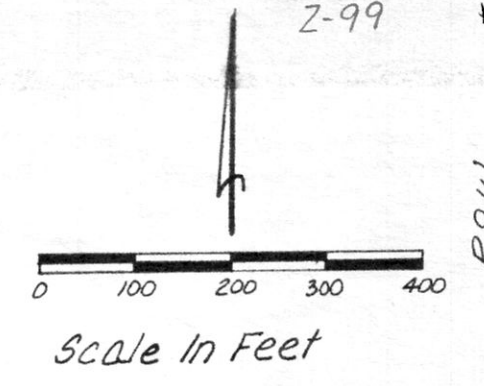

Survey For Ed & Robert Parsons

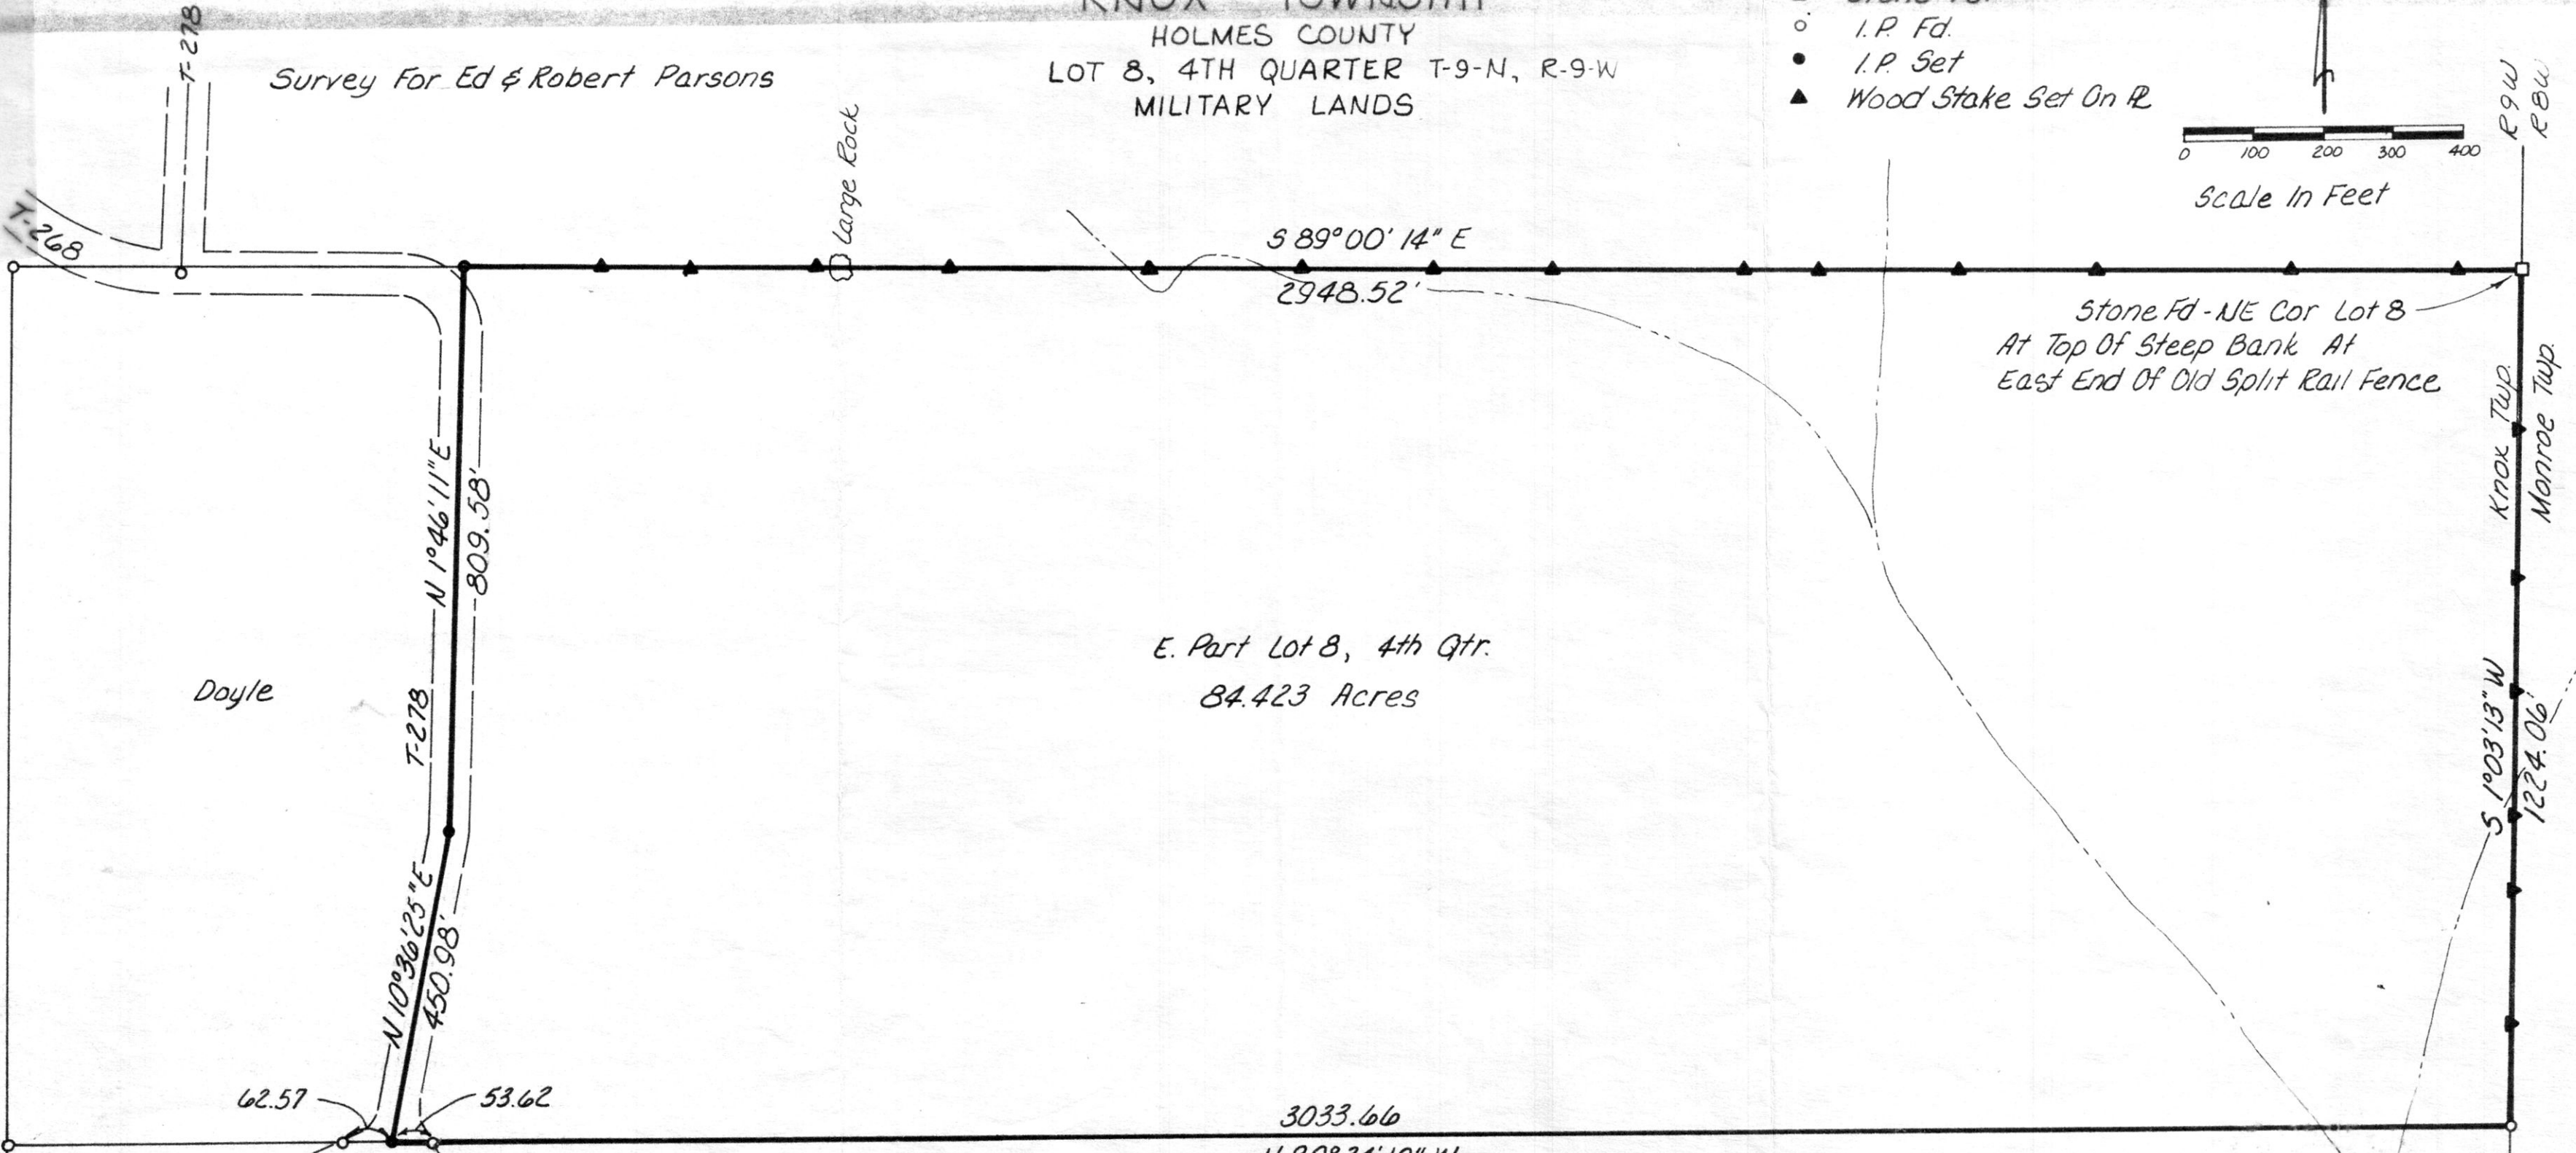

VOL 14 PAGE 941

REC'D 195013
Bill Hill AT 12:21 o'clock A.M.
OCT 19 '95
Plat

RECORDED
FEE \$20.00
OCT 20 '95

INDEXED

VOL 14 PAGE 941
BY 270 pg 619

Sally Miller RECORDER

I Certify This Survey To Be Correct To
The Best Of My Knowledge
William H. Long June 23, 1980
William H. Long R.S. 6505

PLAT APPROVED
9/25/95B