


SALT CREEK TOWNSHIP
N.E. QTR. SECTION 33
T-15N; R-12W
HOLMES COUNTY, OHIO

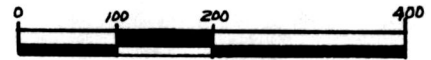

SCALE: 1" = 200'

● 1 ADN PIN FOUND
0.518" REBAR WITH I.D. CAP SET
I.D. CAP MARKED "BAKER 6938"



REFERENCES:

- PLAT VOL. 12 PAGE 949
- PLAT VOL. 10 PAGE 492
- DEED VOL. 255 PAGE 802
- DEED VOL. 246 PAGE 655
- DEED VOL. 200 PAGE 495

INDEXED

BEARINGS FROM DEED VOL. 259 PAGE 545

195025

REC'D

RECORDED

AT 10:47 a.m. clock A.M.

FEE \$ 20.00


OCT 20 '95

OCT 23 '95

Plat

VOL 14 PAGE 942
BY 270 PG 628

Sally Miller RECORDER
Laurel

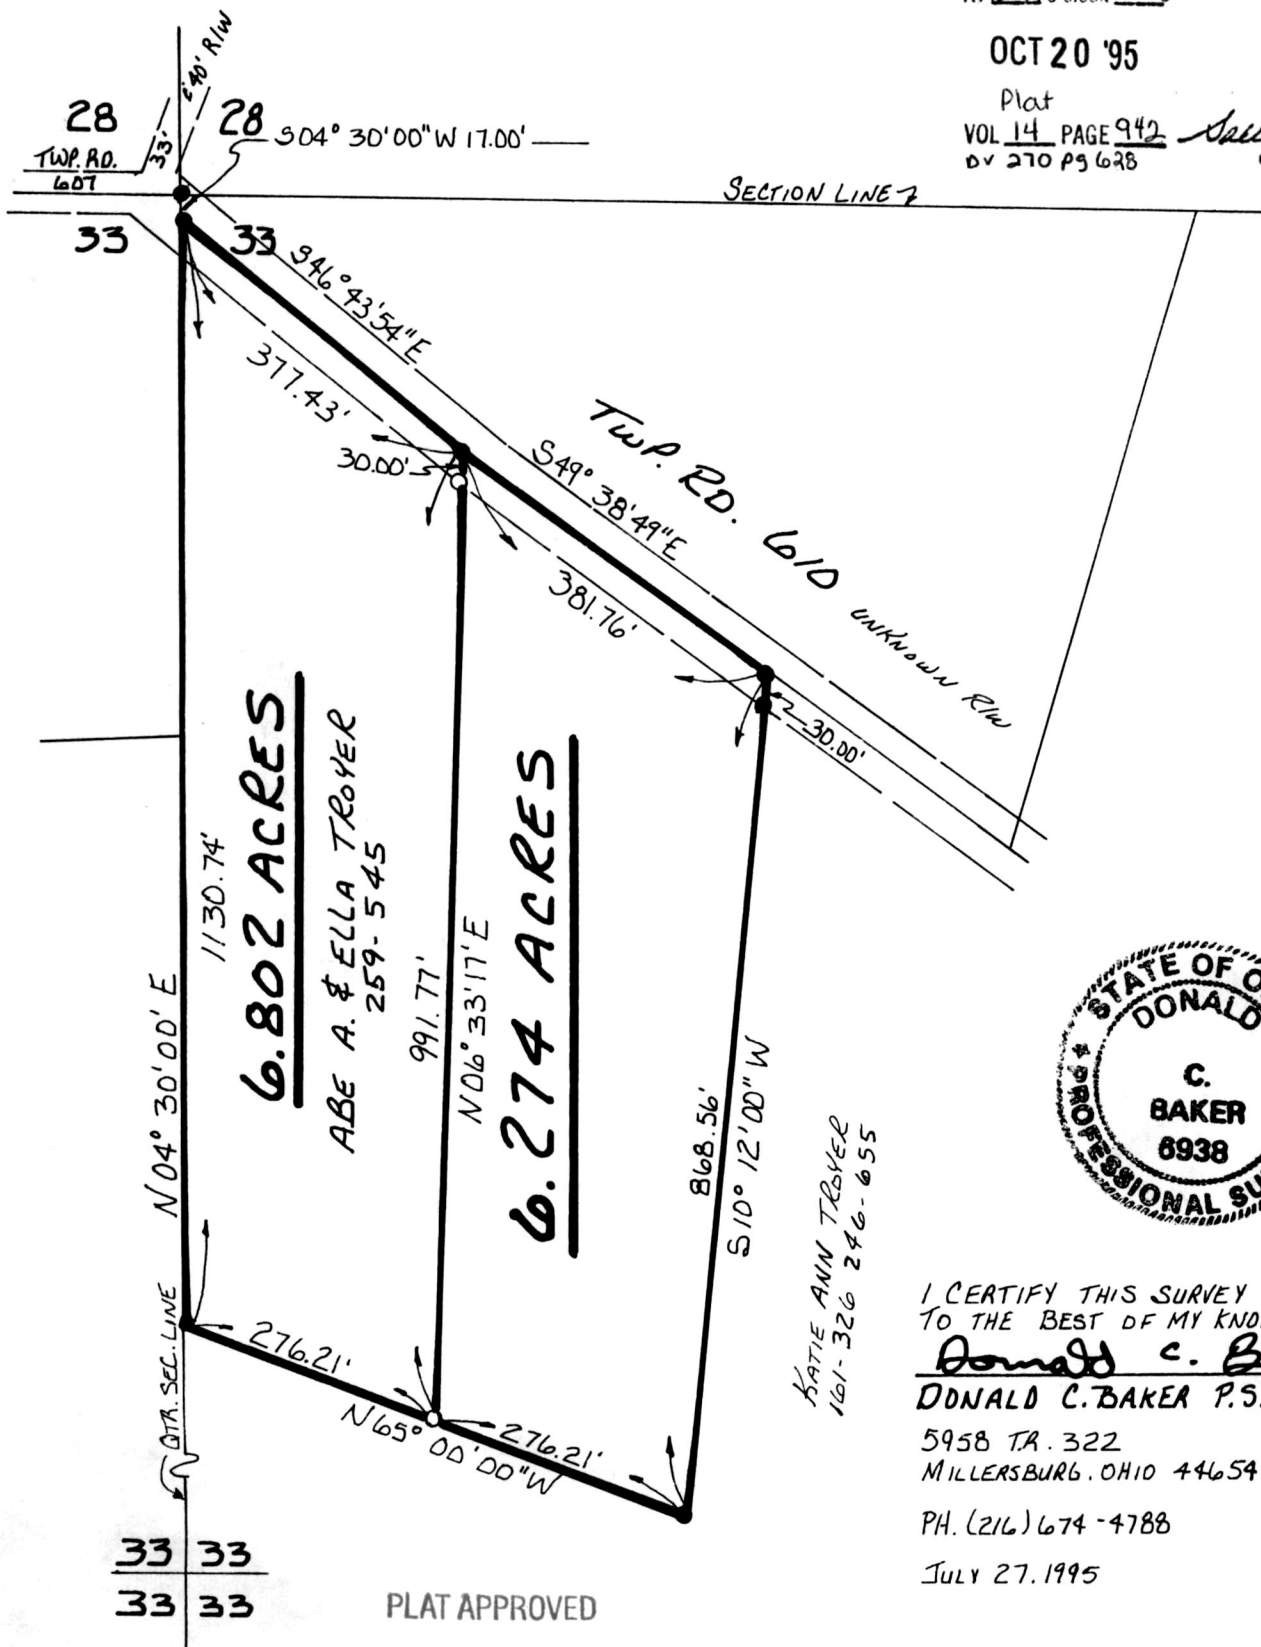

I CERTIFY THIS SURVEY TO BE CORRECT TO THE BEST OF MY KNOWLEDGE.

Donald C. Baker
DONALD C. BAKER P.S. 6938

5958 TR. 322
MILLERSBURG, OHIO 44654

PH. (216) 674-4788

JULY 27, 1995

PLAT APPROVED

39095 FSM

10/20/95-B