


STONE N.E. COR Lot 4
EAST LINE Lot No. 4

REC'D
AT 3:46 o'clock P.m.
OCT 30 95
Plot.

RECORDED
FEE \$20.00
OCT 31 95
INDEXED

DAILY RECORD
Darius Mast

195172

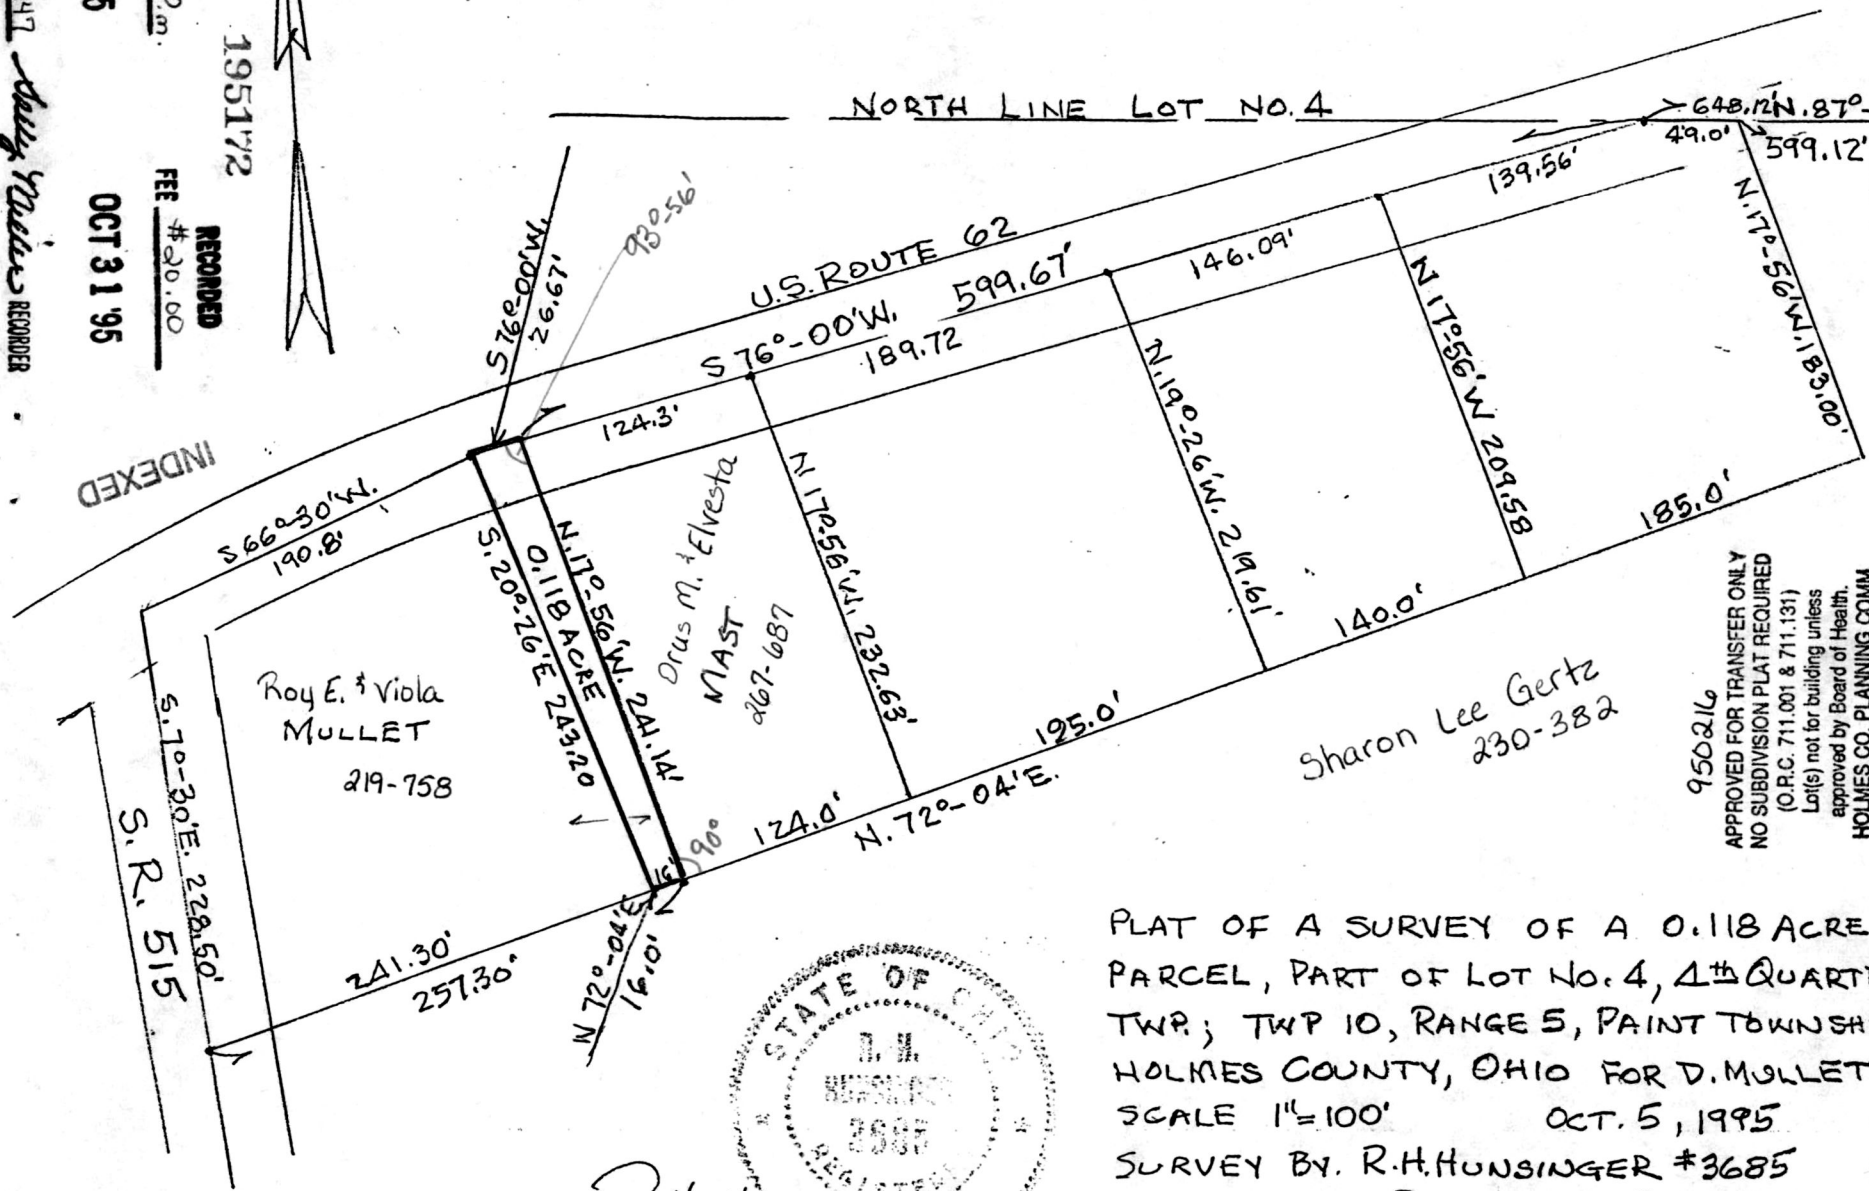

950216
APPROVED FOR TRANSFER ONLY
NO SUBDIVISION PLAT REQUIRED
(O.R.C. 711.001 & 711.131)
Lot(s) not for building unless
approved by Board of Health.
HOLMES CO. PLANNING COMM

By TRM Date 10-26-95



R.H. Hunsinger
Reg Surveyor #3685
Oct 5, 1995

PLAT OF A SURVEY OF A 0.118 ACRE
PARCEL, PART OF LOT No. 4, 4th QUARTER
TWP; TWP 10, RANGE 5, PAINT TOWNSHIP
HOLMES COUNTY, OHIO FOR D. MULLET
SCALE 1"=100' OCT. 5, 1995
SURVEY BY. R.H. HUNSINGER #3685
REGISTERED SURVEYOR

PLAT APPROVED

10/27/95

VOL 14 PAGE 947