



195437

pd \$20.00

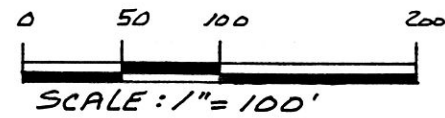

- IRON PIN FOUND
- △ R.R. SPIKE SET
- 5/8" REBAR WITH I.D. CAP SET (I.D. CAP MARKED "BAKER 6938")

950238
 APPROVED FOR TRANSFER ONLY
 NO SUBDIVISION PLAT REQUIRED
 (O.F.C. 711.001 & 711.131)
 Lot(s) not for building unless
 approved by Board of Health,
 HOLMES CO. PLANNING COMM.
 By TRM Date 11-16-95

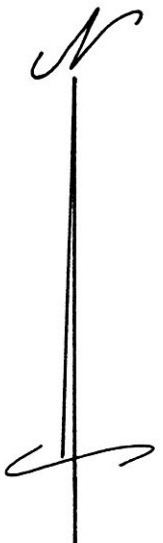


MECHANIC TOWNSHIP
 S.E. QTR. SECTION 1
 T-8N; R-6W
 HOLMES COUNTY, OHIO

REFERENCES:

DEED Vol. 247 PAGE 191
 " " 254 " 151
 " " 238 " 122

PLAT Vol. 5 PAGE 167
 " " 13 " 83
 " " 12 " 14
 " " 6 " 15

BEARINGS FROM PLAT Vol. 6 PAGE 14.

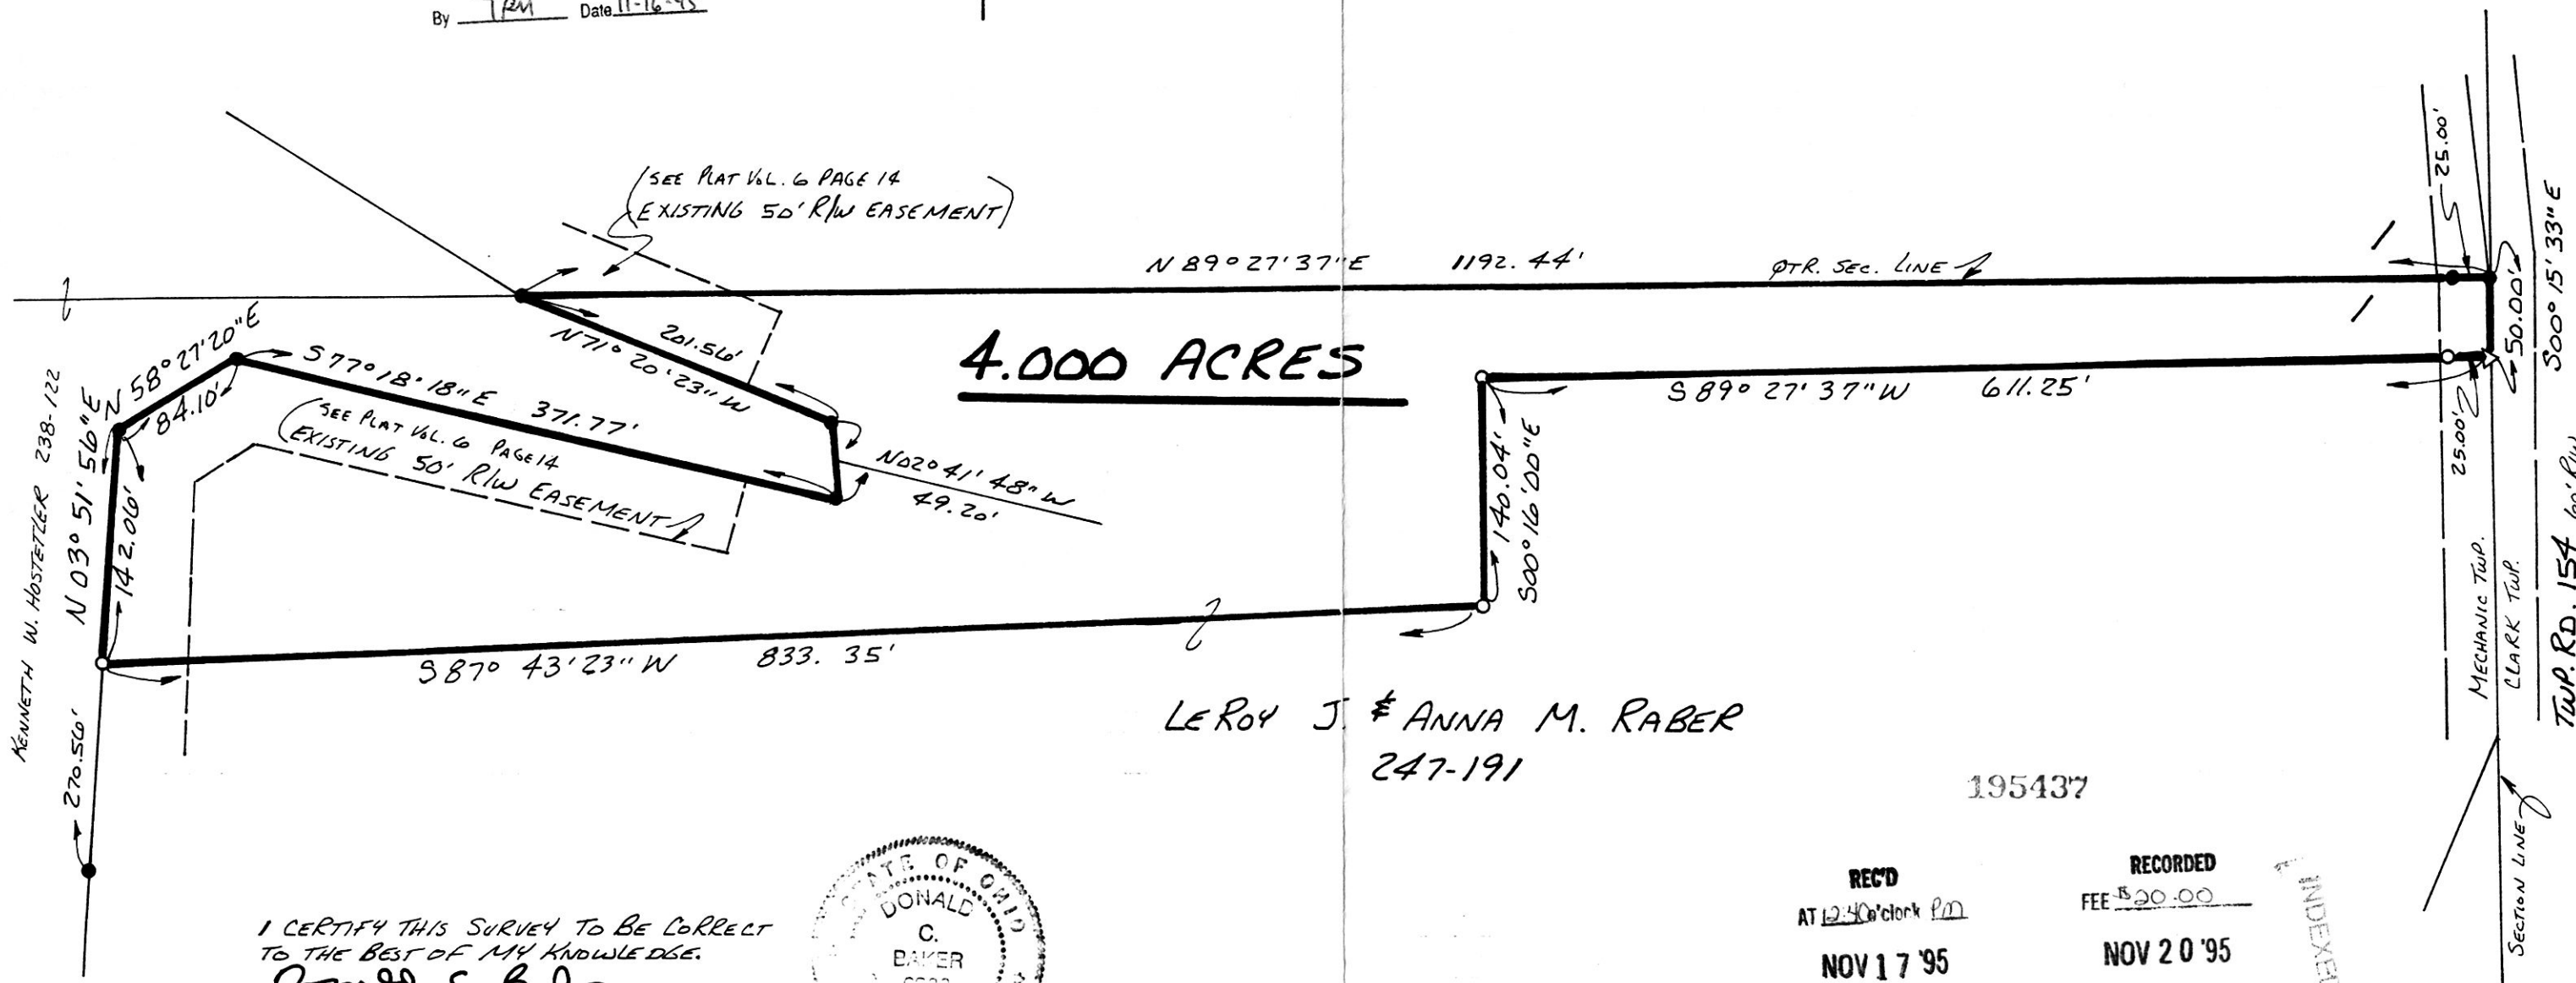

4.000 ACRES

LEROY J. & ANNA M. RABER
 247-191


195437

I CERTIFY THIS SURVEY TO BE CORRECT
 TO THE BEST OF MY KNOWLEDGE.

Donald C. Baker
 DONALD C. BAKER P.S. 6938
 5958 T.R. 322
 MILLERSBURG, OHIO 44654
 PH. (216) 674-4788

MAY 10, 1995

20895-MLS

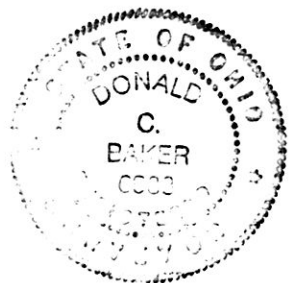

REC'D
 AT 12:40 o'clock PM
 NOV 17 '95

RECORDED
 FEE \$20.00
 NOV 20 '95

INDEXED

Plat
 VOL 14 PAGE 957
 DV 270 pg 975
Sally Miller RECORDER
 Samuel

PLAT APPROVED

11/17/95 B