


SURVEY PLAT of a 0.761 ACRE PARCEL

SE QUARTER of SECTION 21
T-19 -N, R-15-W
Knox Township
HOLMES COUNTY, OHIO

VOL. 14 PAGE 960

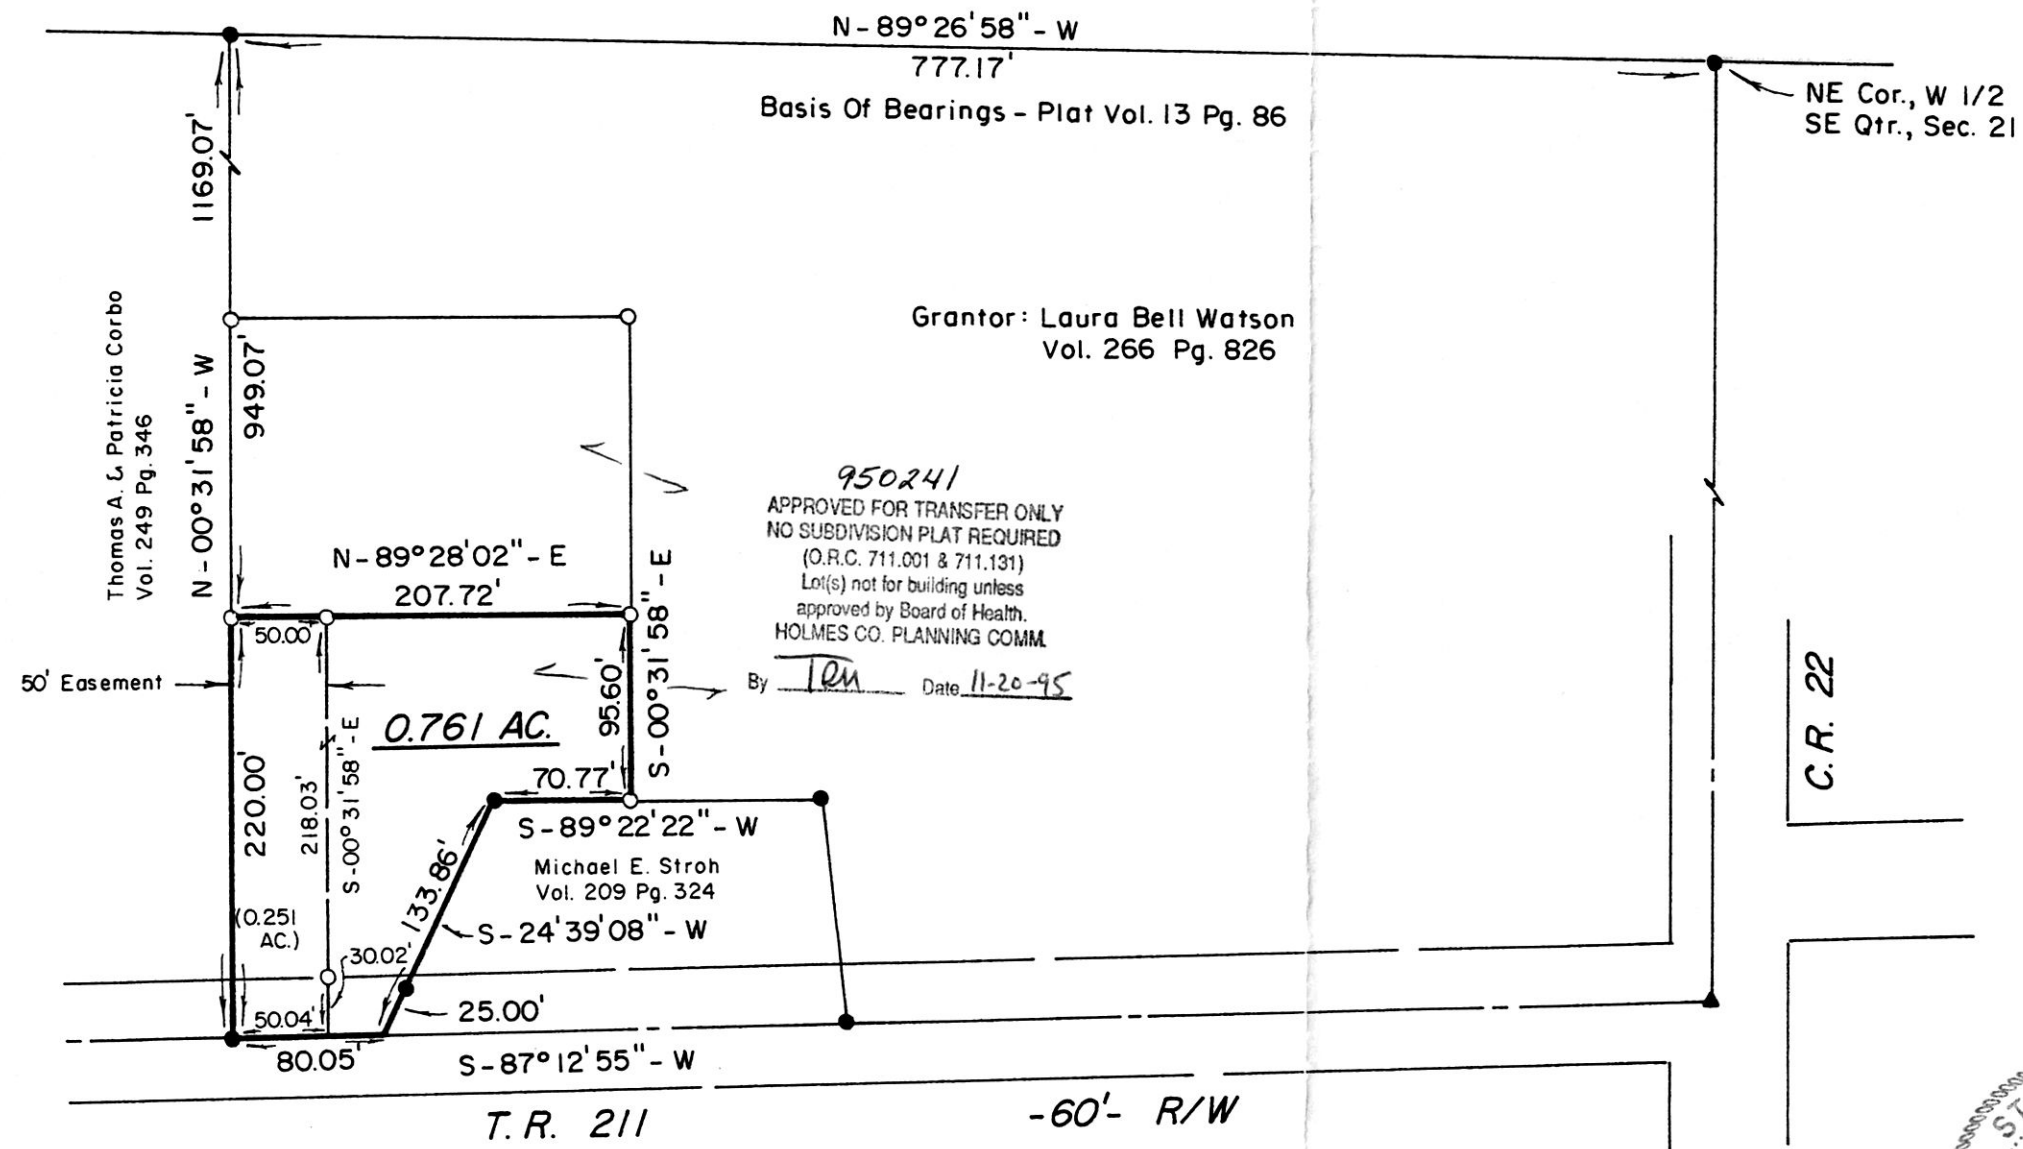

- ▲ RR Spike Fd. In Roadway
- Iron Pipe Or Pin Fd.
- 5/8" x 30" Bar With Yellow Plastic Cap
Marked RUDOLPH Set 6449

195484

REC'D AT 2:17 o'clock P.M. NOV 21 '95

RECORDED INDEXED FEE # 20.00 NOV 22 '95

Plat VOL 14 PAGE 960 Sally Miller RECORDER
OV 271 pg 4 *pick up P. Numbers.*

I Certify This Survey And Plat To Be Correct To The Best Of My Knowledge.



Ronald G. Rudolph

Ronald G. Rudolph PS. No. 6449
R.G. RUDOLPH SURVEYING, INC.
384 W. Liberty St.
Wooster, Ohio 44691
(216) 262-0798
Job No. 9205-1

PLAT APPROVED

11/21/95 TRM

