

WALNUT CREEK TOWNSHIP
N.W. QTR. SECTION 21
T. 9N; R. 5W
HOLMES COUNTY, OHIO

0 100 200 400



SCALE: 1" = 200'

- HIGHWAY MONUMENT
- IRON PIN FOUND
- 5/8" RE BAR WITH I.D. CAP SET
- I.D. CAP MARKED "BAKER 6938"



I CERTIFY THIS SURVEY TO BE CORRECT
TO THE BEST OF MY KNOWLEDGE.

Donald C. Baker

DONALD C. BAKER P.S. 6938


5958 T.R. 322

MILLERSBURG, OHIO 44654

PH. (216) 674-4788

AUGUST 11, 1995

42395-MCS

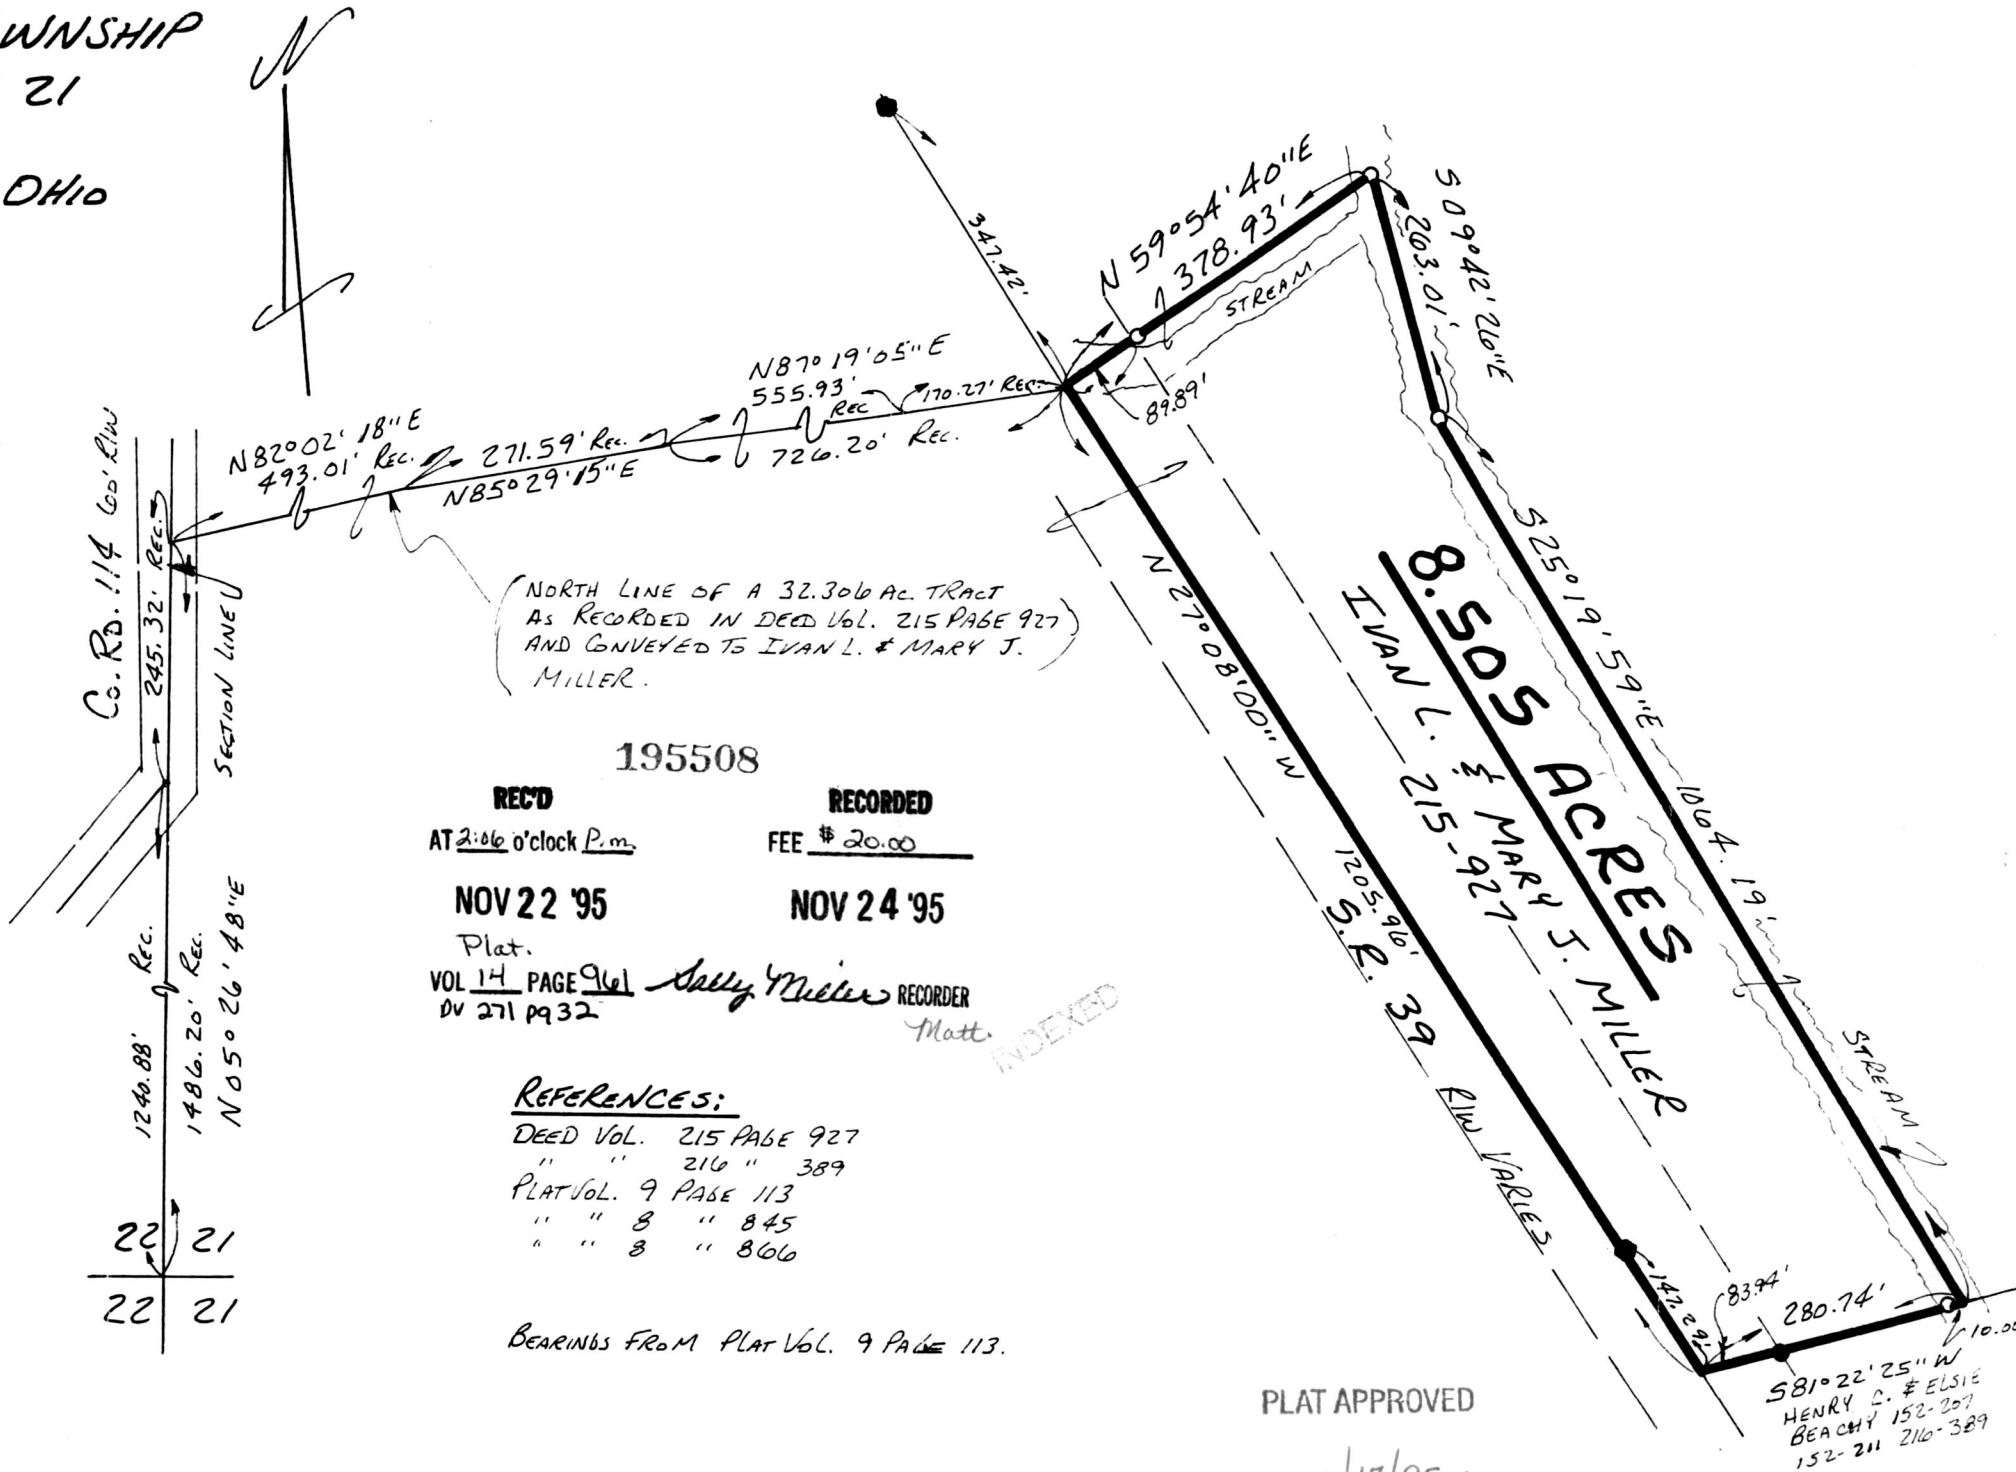

(NORTH LINE OF A 32.306 AC. TRACT
AS RECORDED IN DEED VOL. 215 PAGE 927
AND CONVEYED TO IVAN L. & MARY J.
MILLER.)

195508

REC'D
AT 2:06 o'clock P.m.

RECORDED
FEE \$ 20.00

NOV 22 '95

NOV 24 '95

Plat.
VOL 14 PAGE 961 *Sally Miller* RECORDER
DV 271 pg 32 *Matt*

REFERENCES:

- DEED VOL. 215 PAGE 927
- " " 216 " 389
- PLAT VOL. 9 PAGE 113
- " " 8 " 845
- " " 8 " 866

BEARINGS FROM PLAT VOL. 9 PAGE 113.

PLAT APPROVED

11/17/95 B.